


Section E-E: Section Through Tree Pit & PPS (Area B)

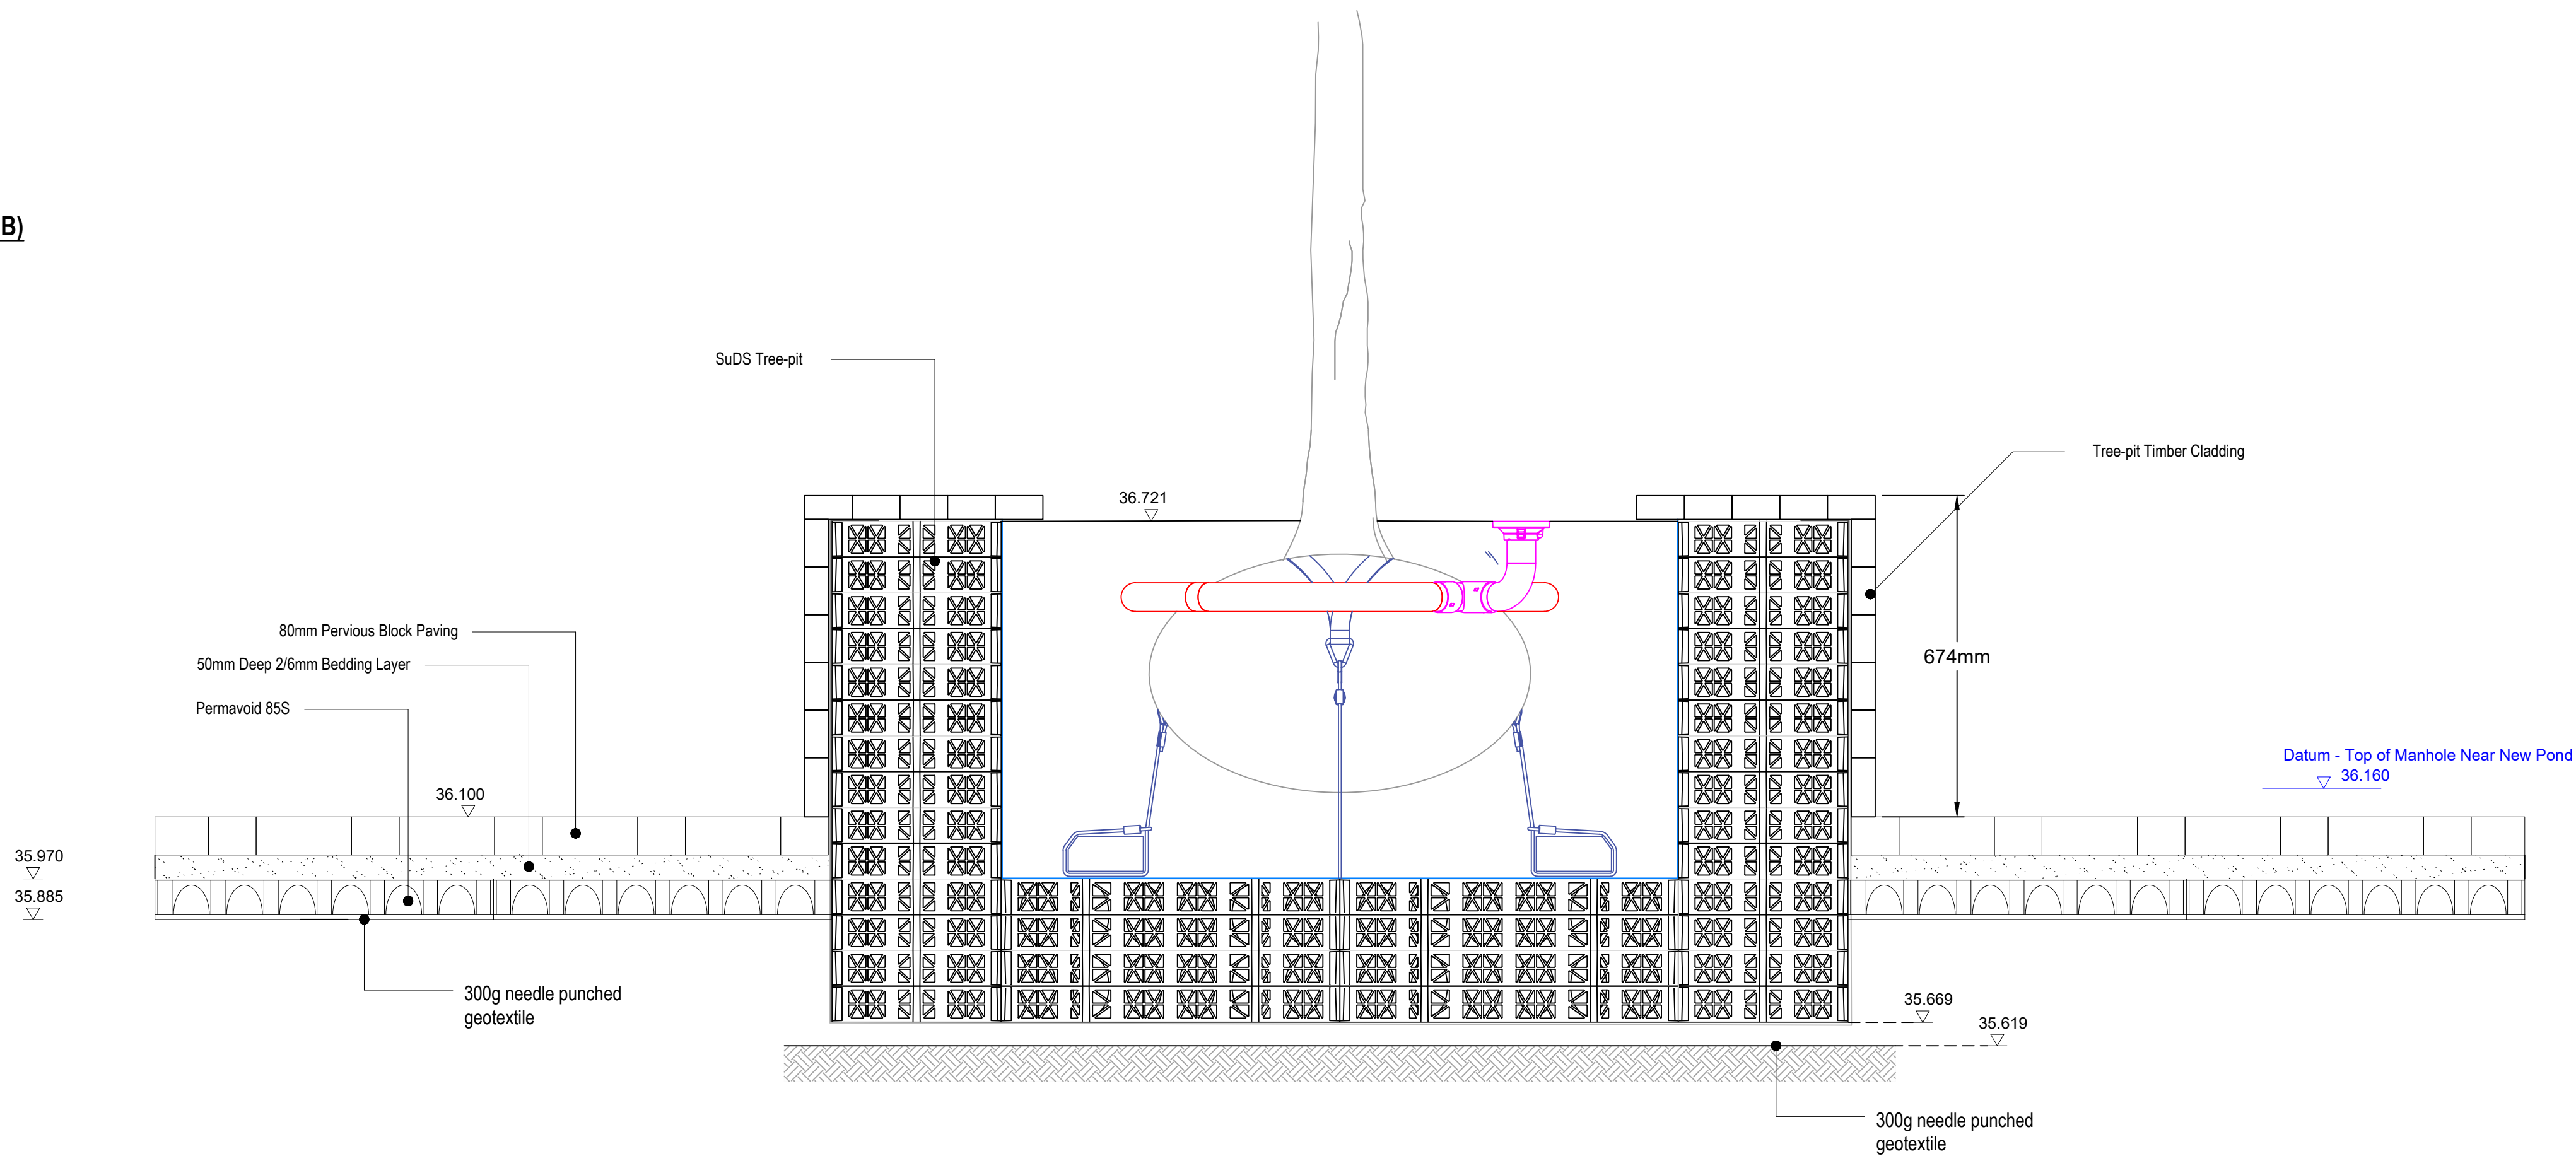

Section F-F: Section Through Shallow Open Water Feature (Area C)

