




SECTION A-B

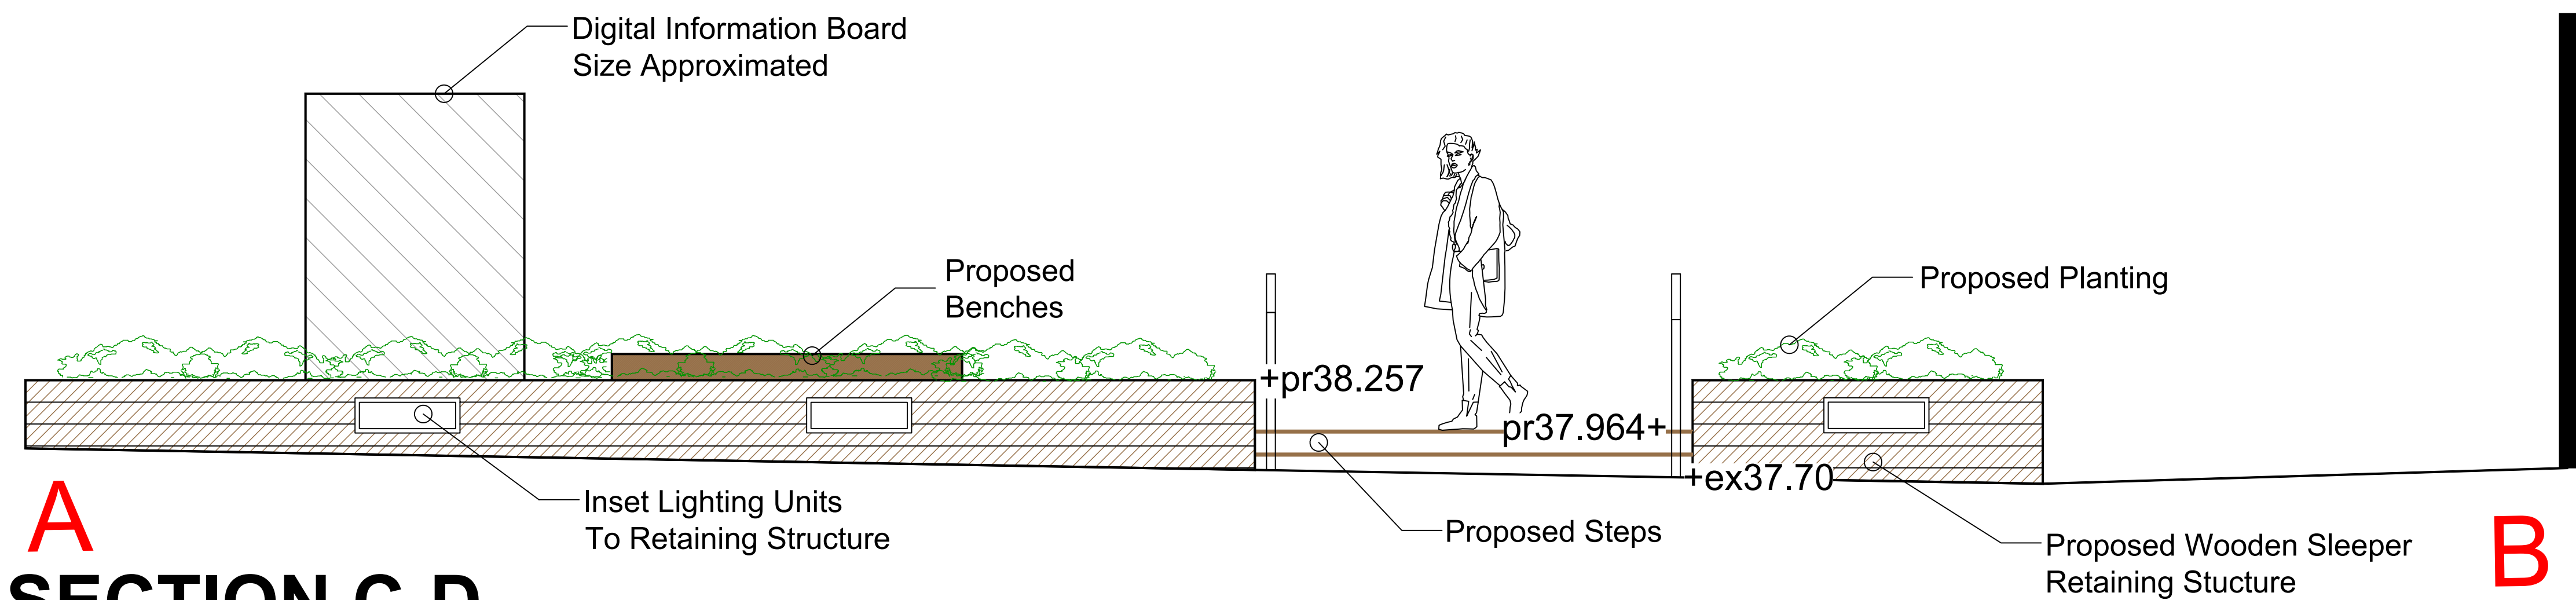

SECTION C-D

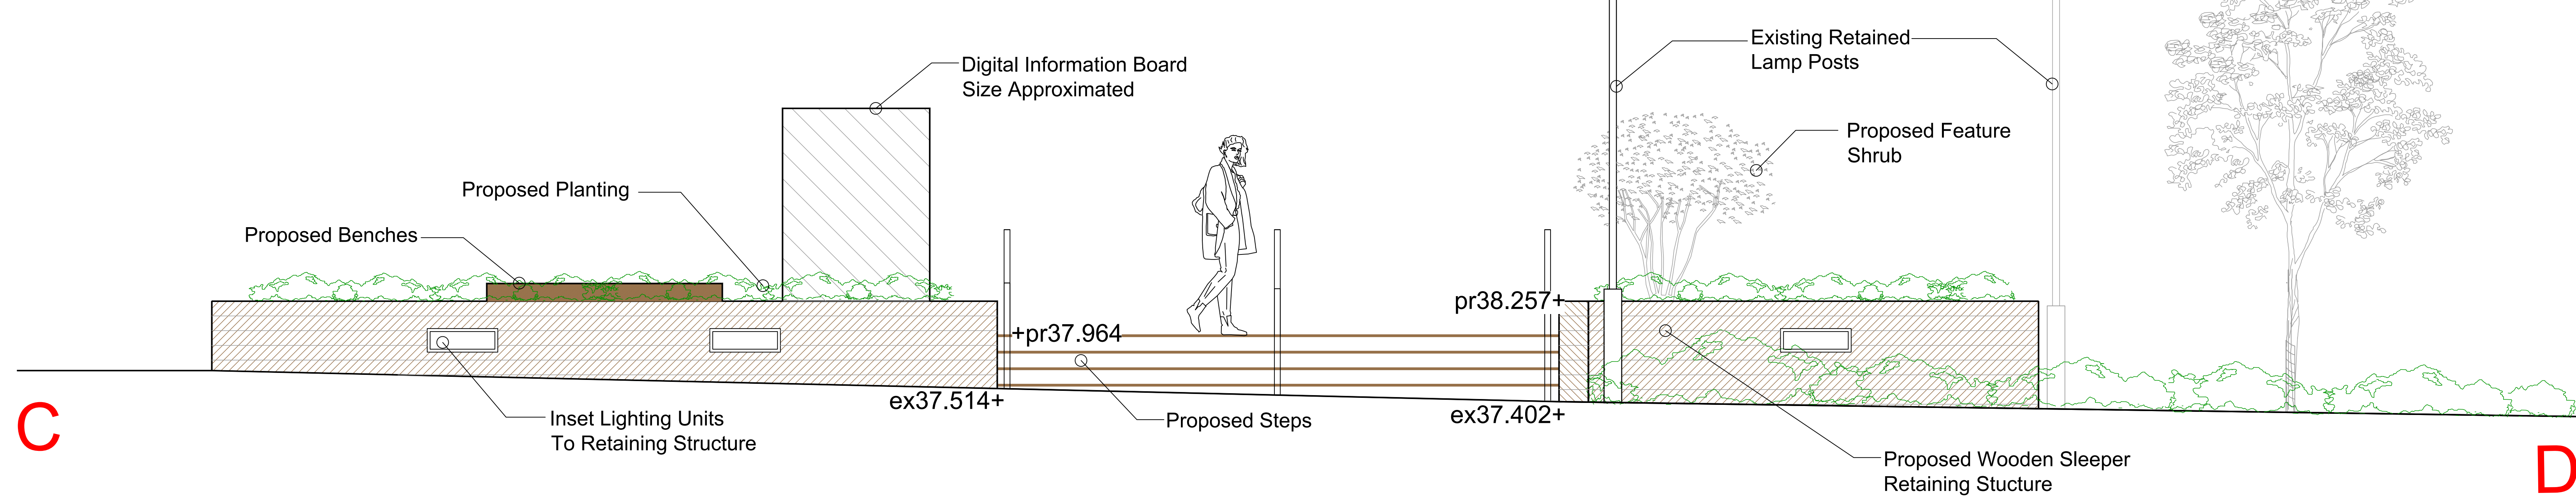

SECTION E-F

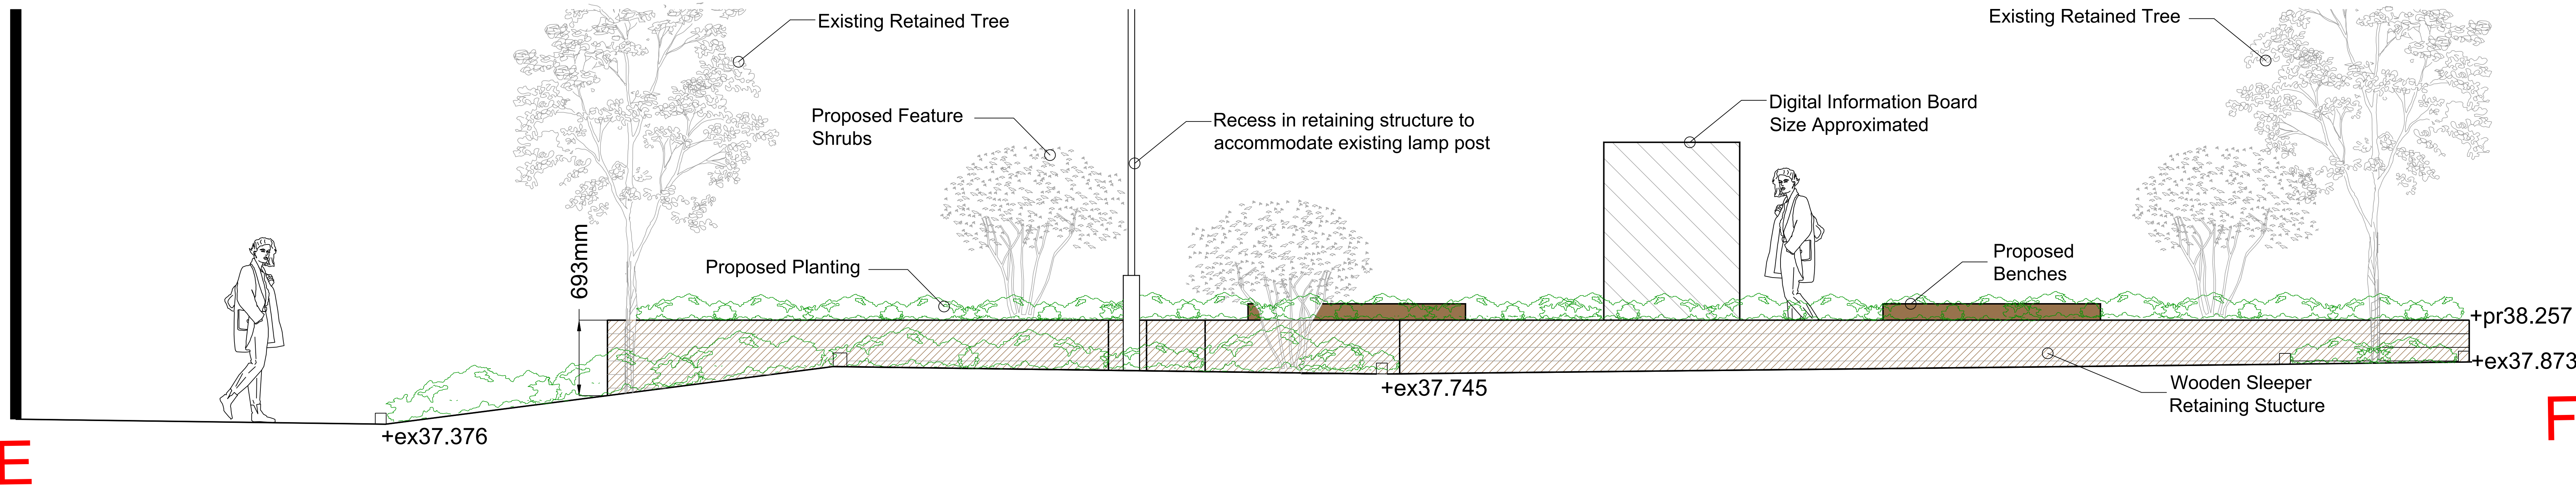


E




SECTION G-H

DETAIL 1
1:10 Indicative Planter Construction

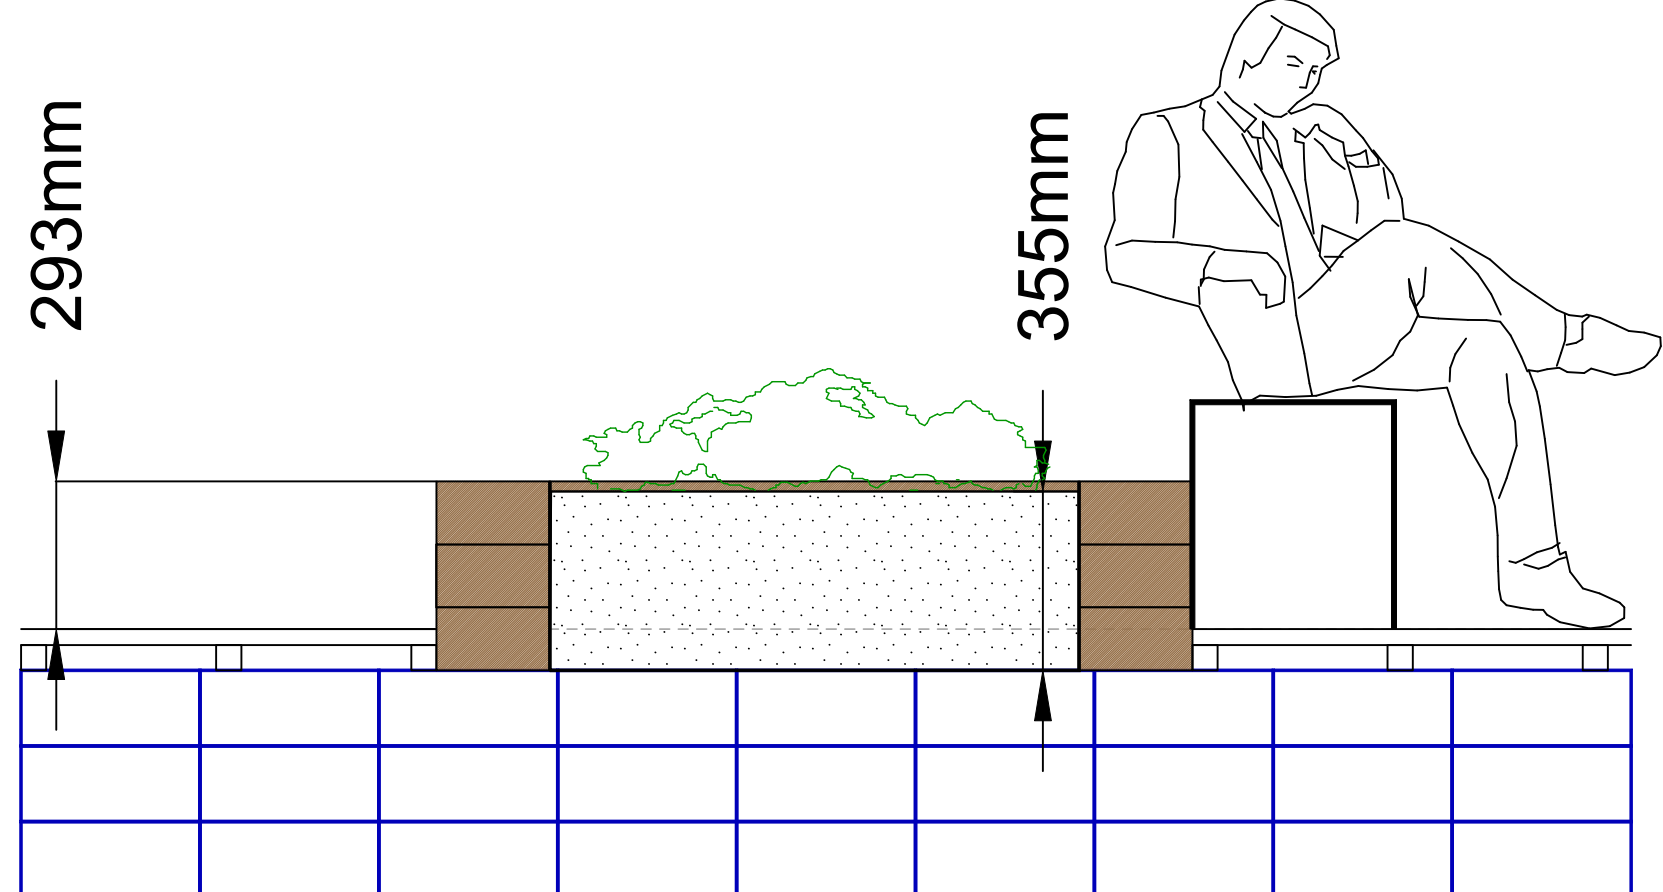

REFERENCE PLAN

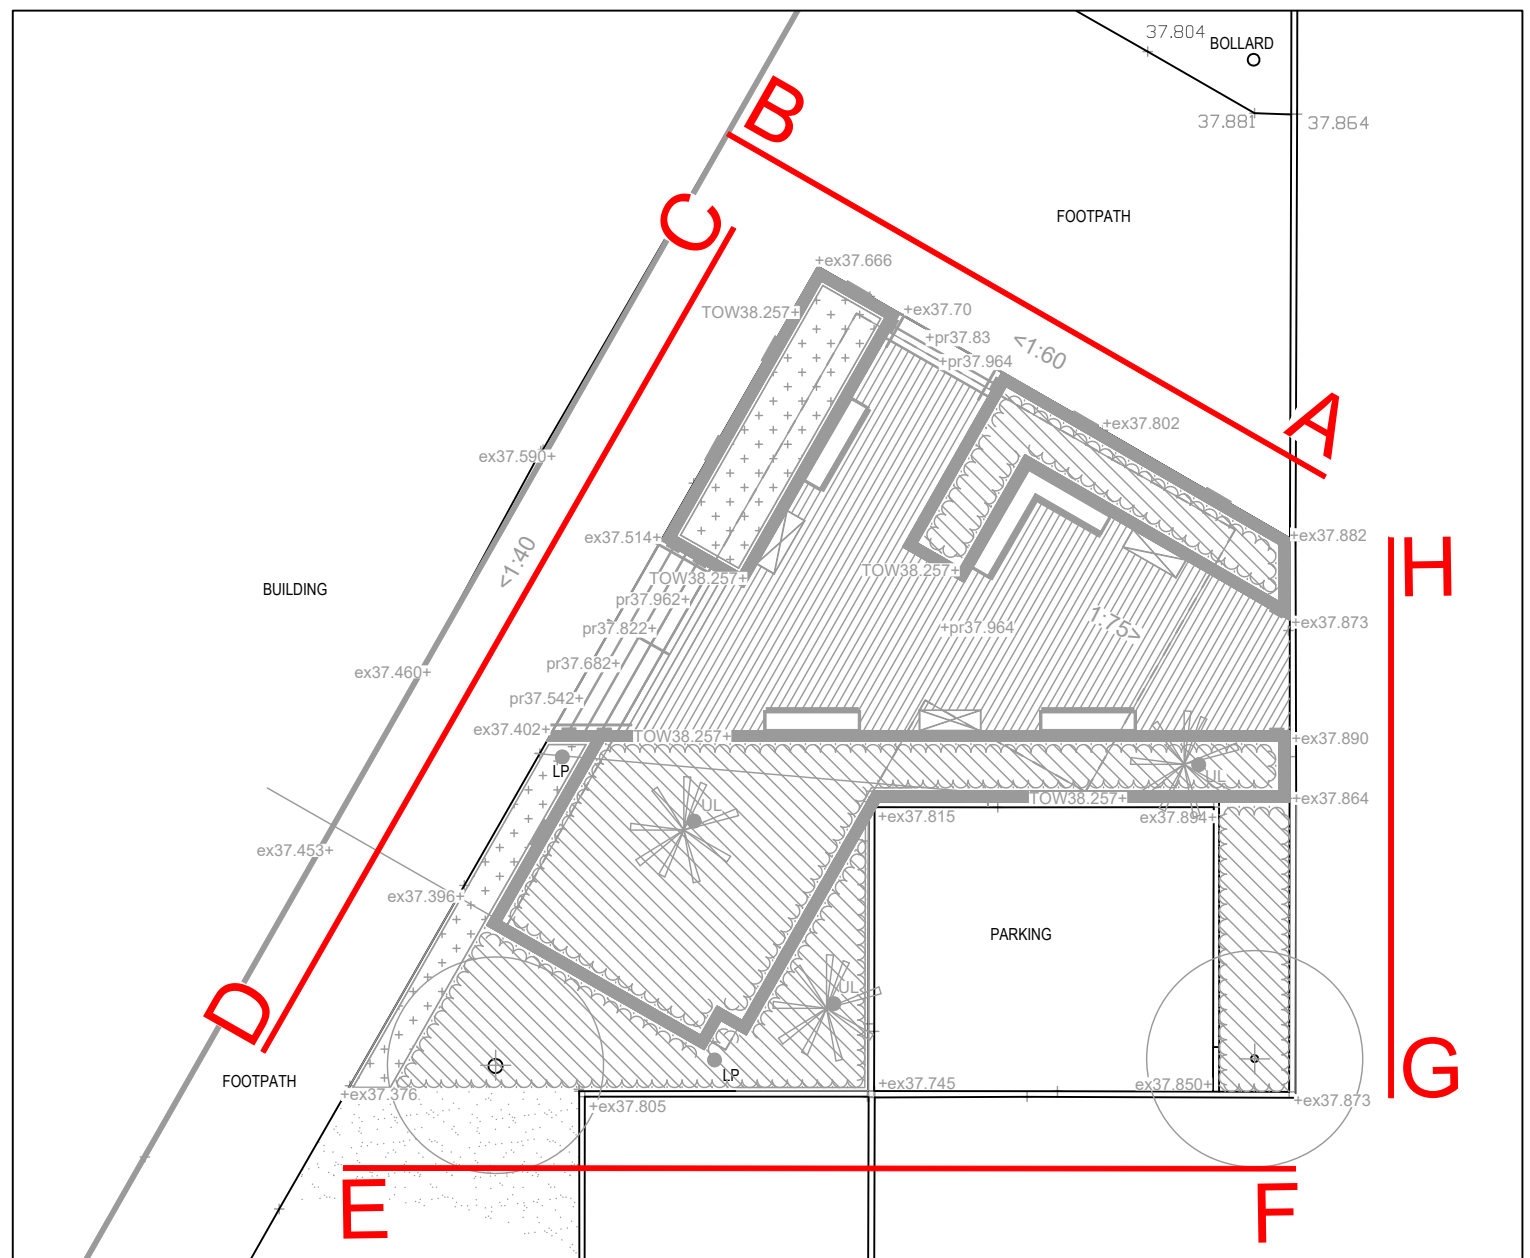

Do not scale this drawing (printed or electronic version).
Contractors must check all dimensions from site.
This drawing is copyright and is for use on this site only. This drawing should be read in conjunction with all relevant consultants drawings and specialist subcontractors supply chain drawings and specifications.
All works to be carried out in accordance with the latest British Standards / Codes of Practice unless specifically directed otherwise in the specification.
Responsibility for the reproduction of this drawing in paper form, or issued in electronic format, lies with the recipient to check that all information has been replicated in full and is correct when compared to the original paper or electronic image.
Graphical representations of equipment on this drawing have been co-ordinated, but are approximations only. Please refer to the specifications and / or details for actual sizes and / or specific contractor construction information.

Notes:-

01	24/11/20	FIRST ISSUE	AL	ME
REV.	DATE	DESCRIPTION	DRAWN	CHK'D

<div>URBANGREEN</div> <p>A: Ground Floor, The Tower, Deva City Office Park, Trinity Way, Manchester M3 7BF</p> <p>T: +44 (0) 161 312 3131</p> <p>weareurbangreen.co.uk</p>				
Client: SEL Environmental Ltd				
Project: IGNITION PHASE II INNOVATION CENTRE				
Title: SITE SECTIONS				
Issue: INFORMATION				
Drawn: AL	Checked: ME	Approved: MK		
Project: UG643	Scale @ A0: 1:20	Date: 24/11/20		
Dwg No: UG_643_LAN_SEC_DRW_03	Revision: 01			