




Layer 1

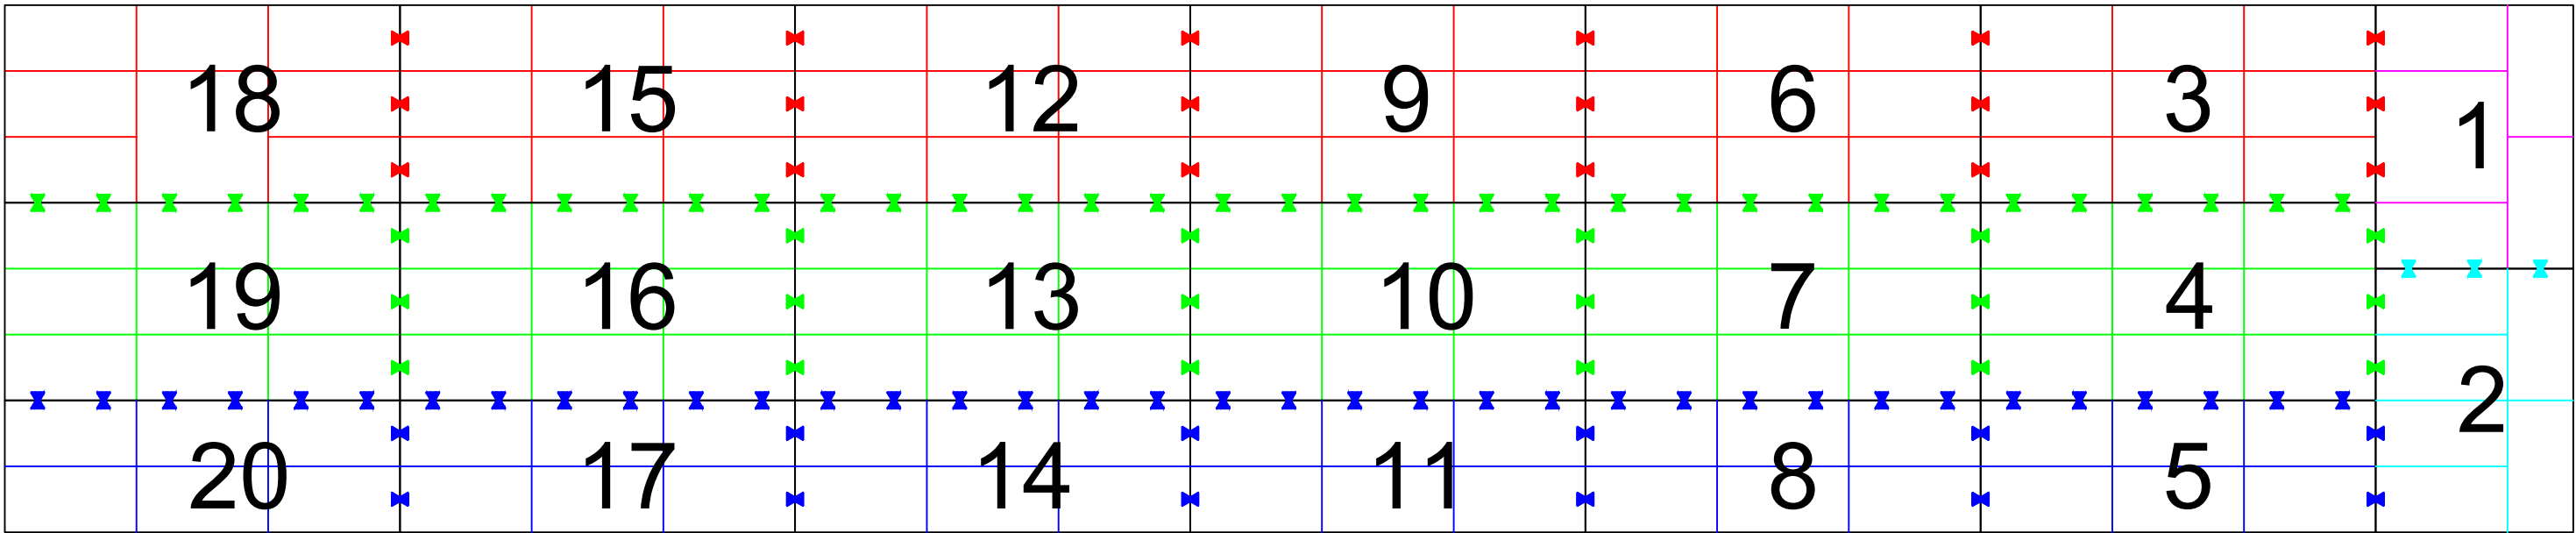


Layer 2 & 4

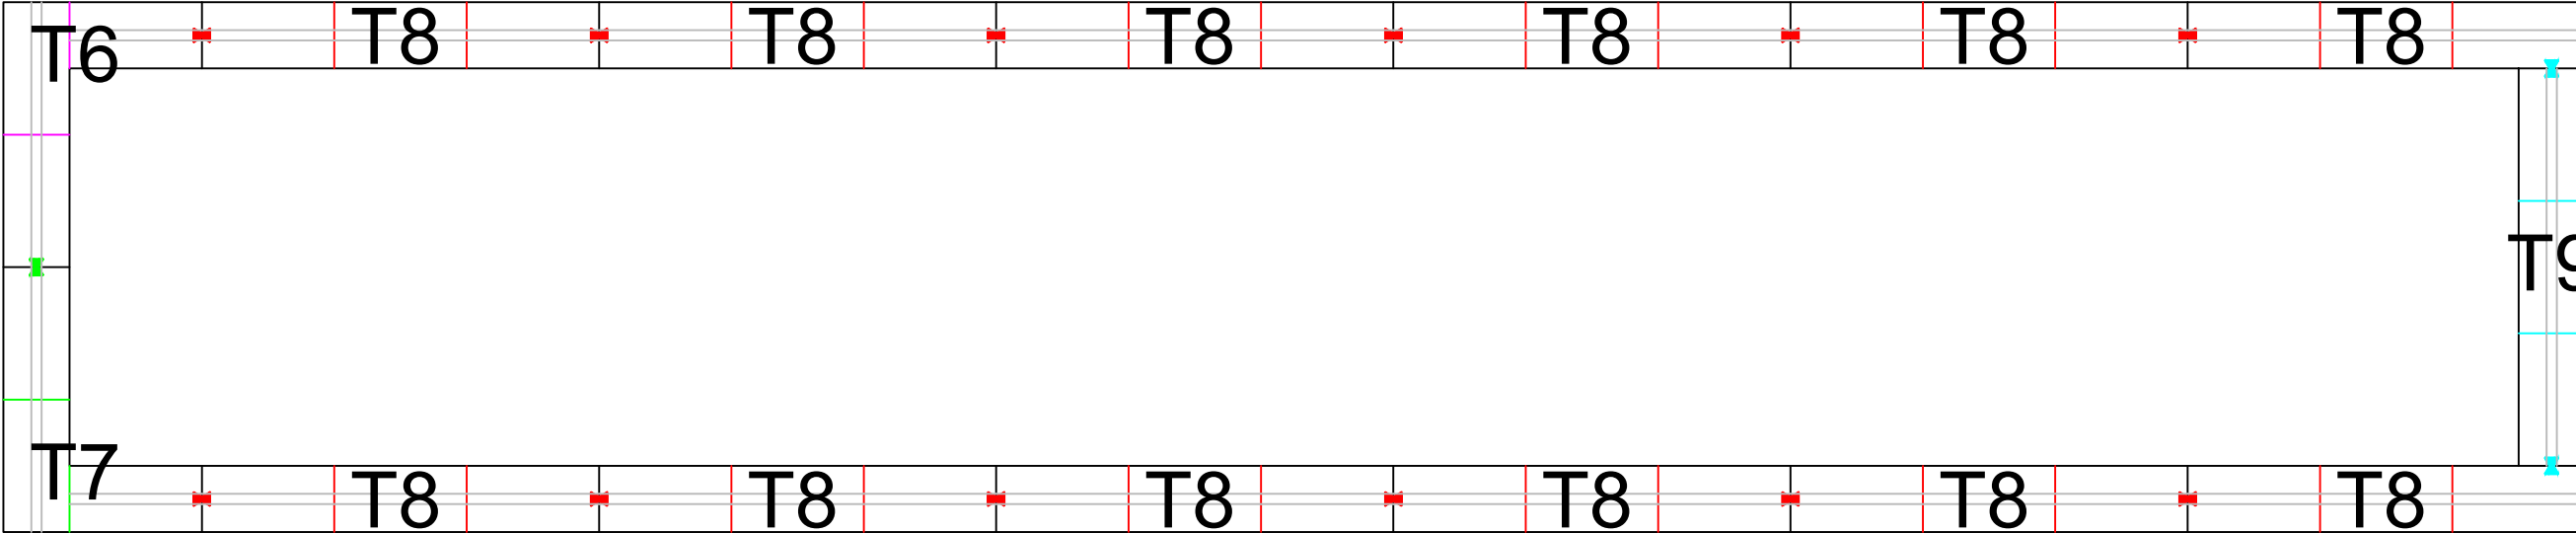


Layer 3

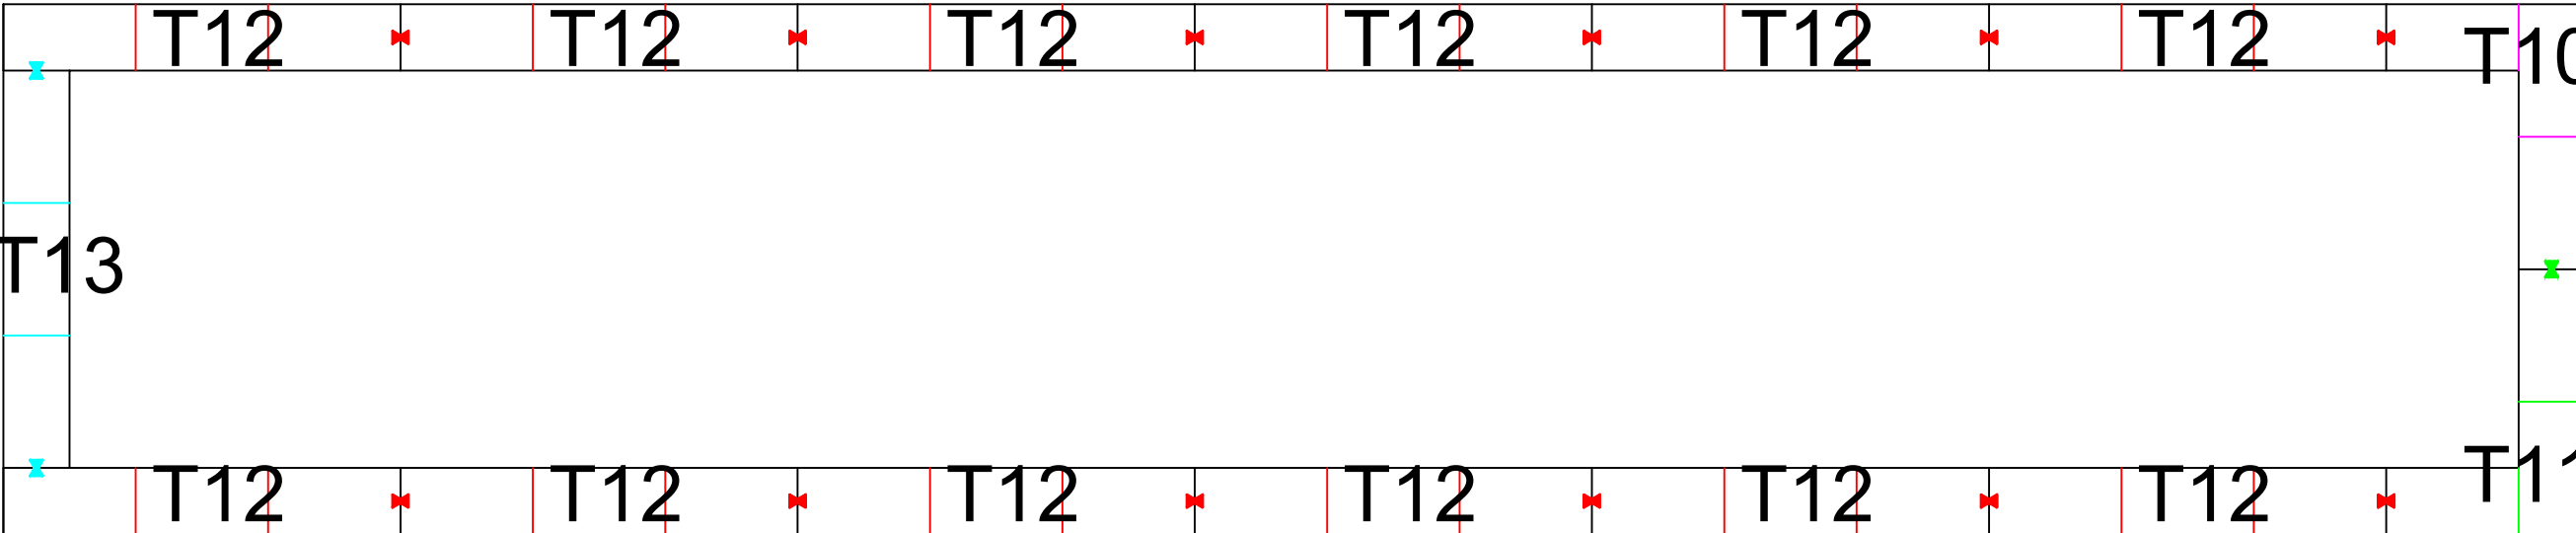


Layer 4

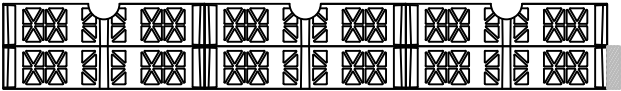

Layer 3

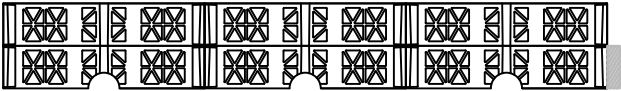

Layer 2

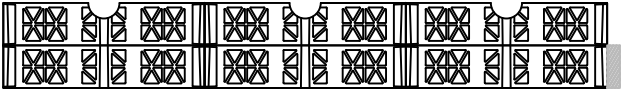

Clips on the
Bottom Side,
in this
Orientation



Sel Environmental
Real Innovation.


SEL Environmental Ltd
Canal House
Bonsall Street
Blackburn
BB2 4DD

Tel: 01254 589987
www.selenv.co.uk

Product Code: n/a
Description: Salford Phase 2 Tree Pit Panel
Layout - PV150's


Client: Internal
Status: For Fabrication

A	28/01/21	Initial issue	JG	BS
Rev	Date	Description	By	Chk
Scale	1:36		Paper Size	A4
Drawing Number		2200409/TP_PANEL2		
Client Ref:				

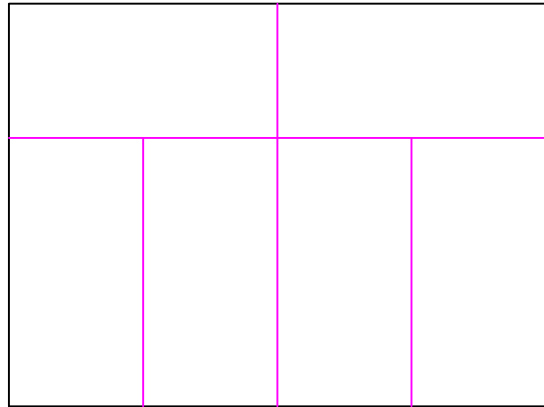


TYPE 1

1nr

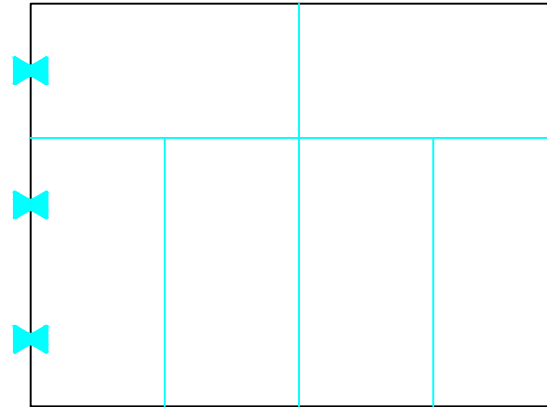


TYPE 2

1nr

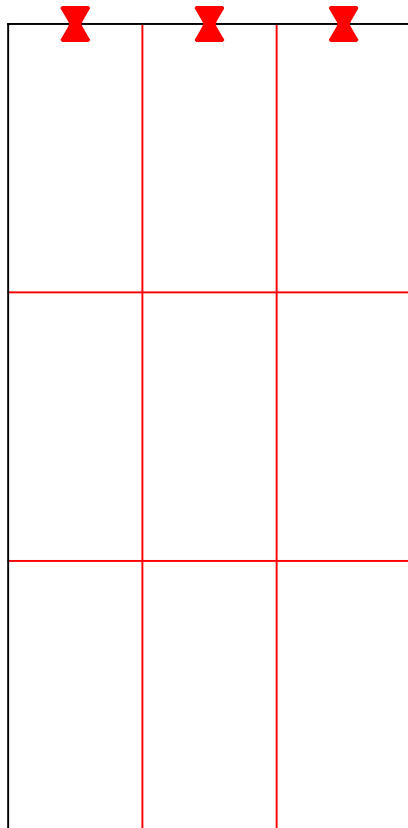


TYPE 3

6nr

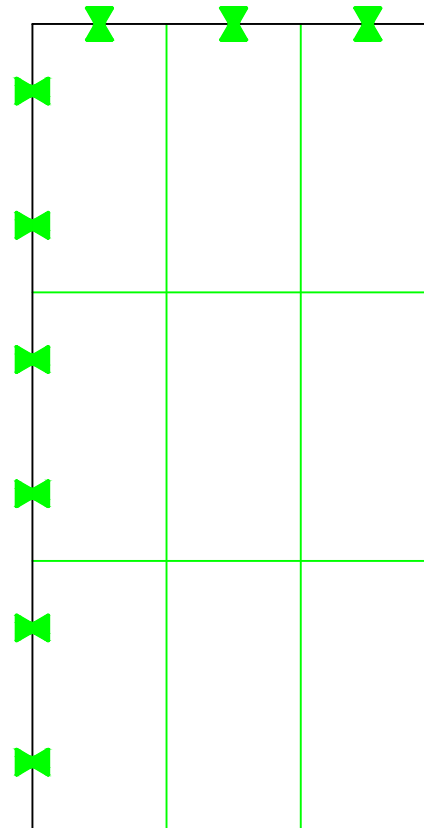

TYPE 4

6nr

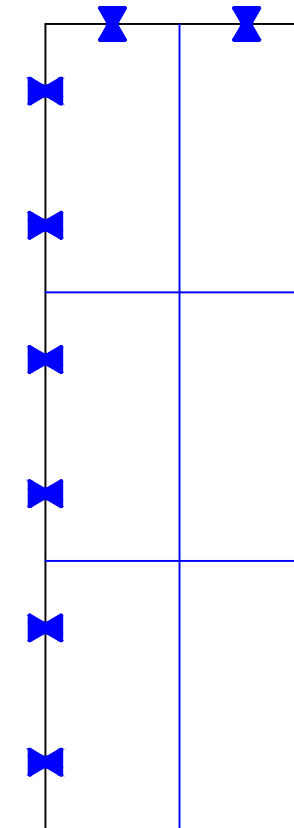

TYPE 5

6nr

PV85's



SEL Environmental Ltd
Canal House
Bonsall Street
Blackburn
BB2 4DD

Tel: 01254 589987
www.selel.co.uk

Product Code: n/a
Description: Salford Phase 2; Panel Cheat Sheet 1


Client: Internal

Status: For Fabrication

A	28/11/21	Initial issue	JG	BS
Rev	Date	Description	By	Chk
Scale	1:20	Paper Size	A4	
Drawing Number		2200409/TP_CHEAT1		
Client Ref:				


TYPE 1

2nr

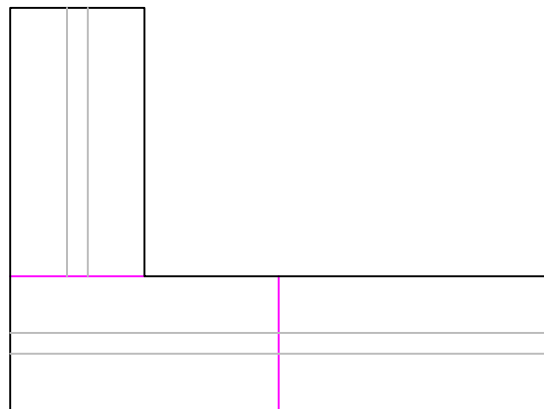


TYPE 2

2nr

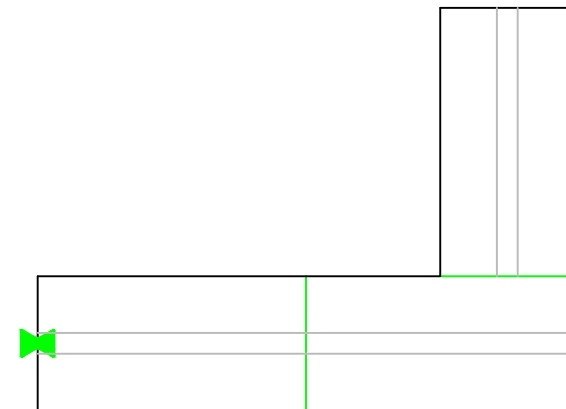


TYPE 3

24nr

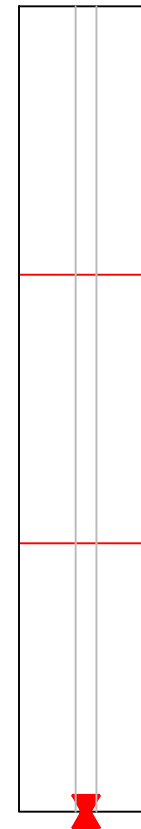


TYPE 4

2nr

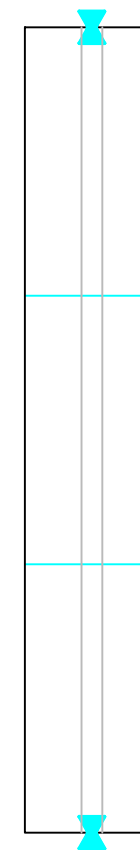


TYPE 5

1nr

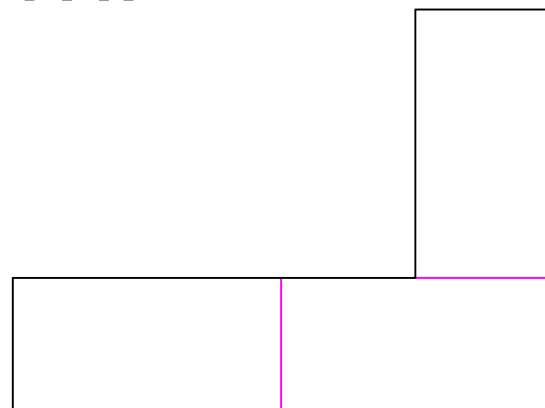


TYPE 6

1nr

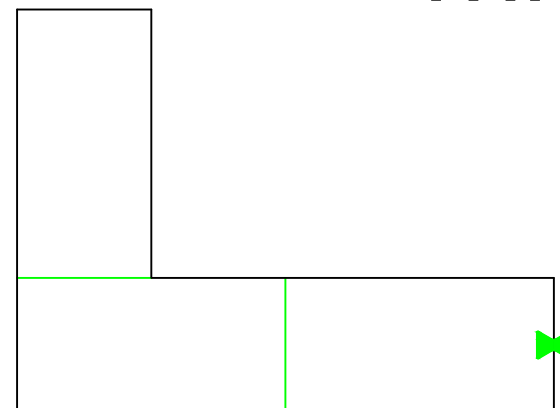


TYPE 7

12nr

 

TYPE 8

1nr

 

PV150's

Type 1/2/3/4 are channel side up;
Type 5/6/7/8 are channel side down

Clips only in the bottom of the PVoid



SEL Environmental Ltd
Canal House
Bonsall Street
Blackburn
BB2 4DD

Tel: 01254 589987
www.selenv.co.uk

Product Code: n/a
Description: Salford Phase 2; Panel Cheat Sheet 2

Client: Internal
Status: For Fabrication

A	28/11/21	Initial issue	JG	BS
Rev	Date	Description	By	Chk
Scale	1:20		Paper Size	A4
Drawing Number		2200409/TP_CHEAT1		
Client Ref:				