


Point I.D	Eastings	Northings
Foundation Pin 44	1031.688	1139.627
Foundation Pin 45	1032.259	1140.626
Foundation Pin 46	1032.848	1141.656
Foundation Pin 47	1041.721	1149.134
Foundation Pin 48	1042.705	1148.572
Foundation Pin 49	1043.259	1148.255
Foundation Pin 50	1043.259	1148.968
Foundation Pin 51	1043.259	1149.760
Foundation Pin 52	1042.705	1150.023
Foundation Pin 53	1041.376	1150.782
Foundation Pin 54	1040.985	1151.005
Foundation Pin 55	1040.161	1151.476

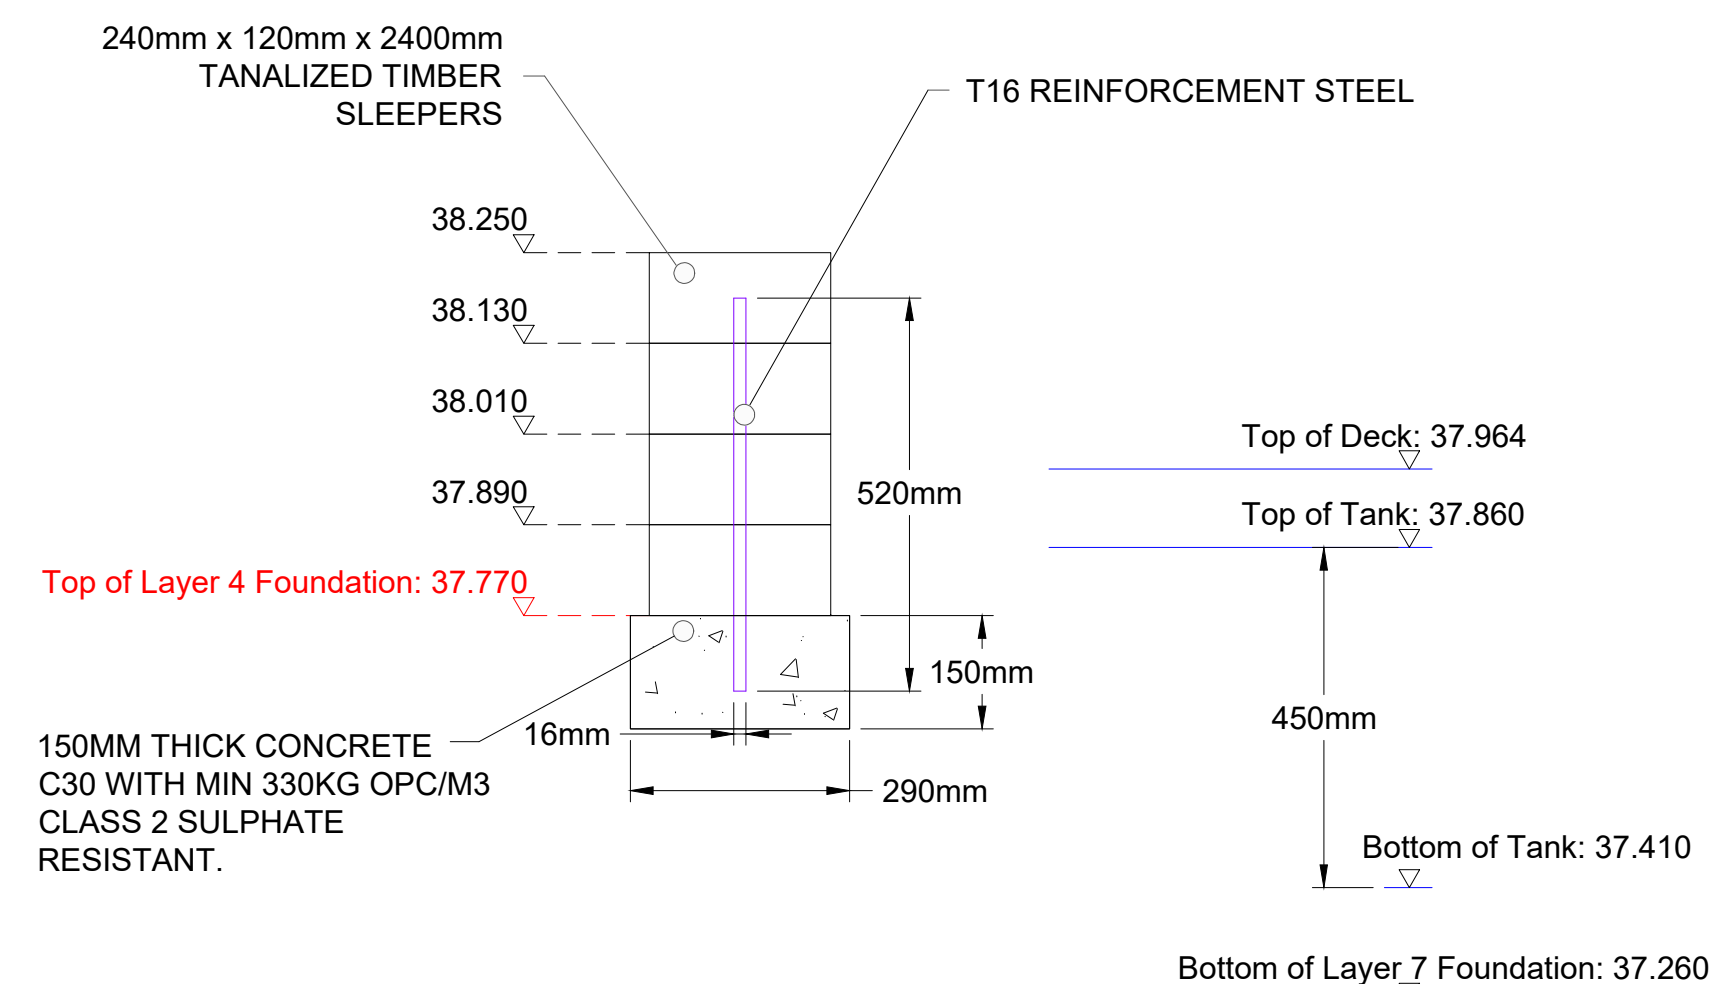

Top of Layer 4 Foundation Pad to be: 37.770

240mm x 120mm x 2400mm
TANALIZED TIMBER
SLEEPERS

T16 REINFORCEMENT STEEL

38.250
38.130
38.010
37.890

Top of Layer 4 Foundation: 37.770

150MM THICK CONCRETE
C30 WITH MIN 330KG OPC/M3
CLASS 2 SULPHATE
RESISTANT.

16mm

520mm

150mm

600mm

Top of Deck: 37.964

Top of Tank: 37.860

450mm

Bottom of Tank: 37.410

Bottom of Layer 7 Foundation: 37.260

ALL FOUNDATION DIMENSIONS (U.N.O):
300mm x 600mm x 150mm (LxWxD)

Top of Layer 4 Foundation Pad to be: 37.770