
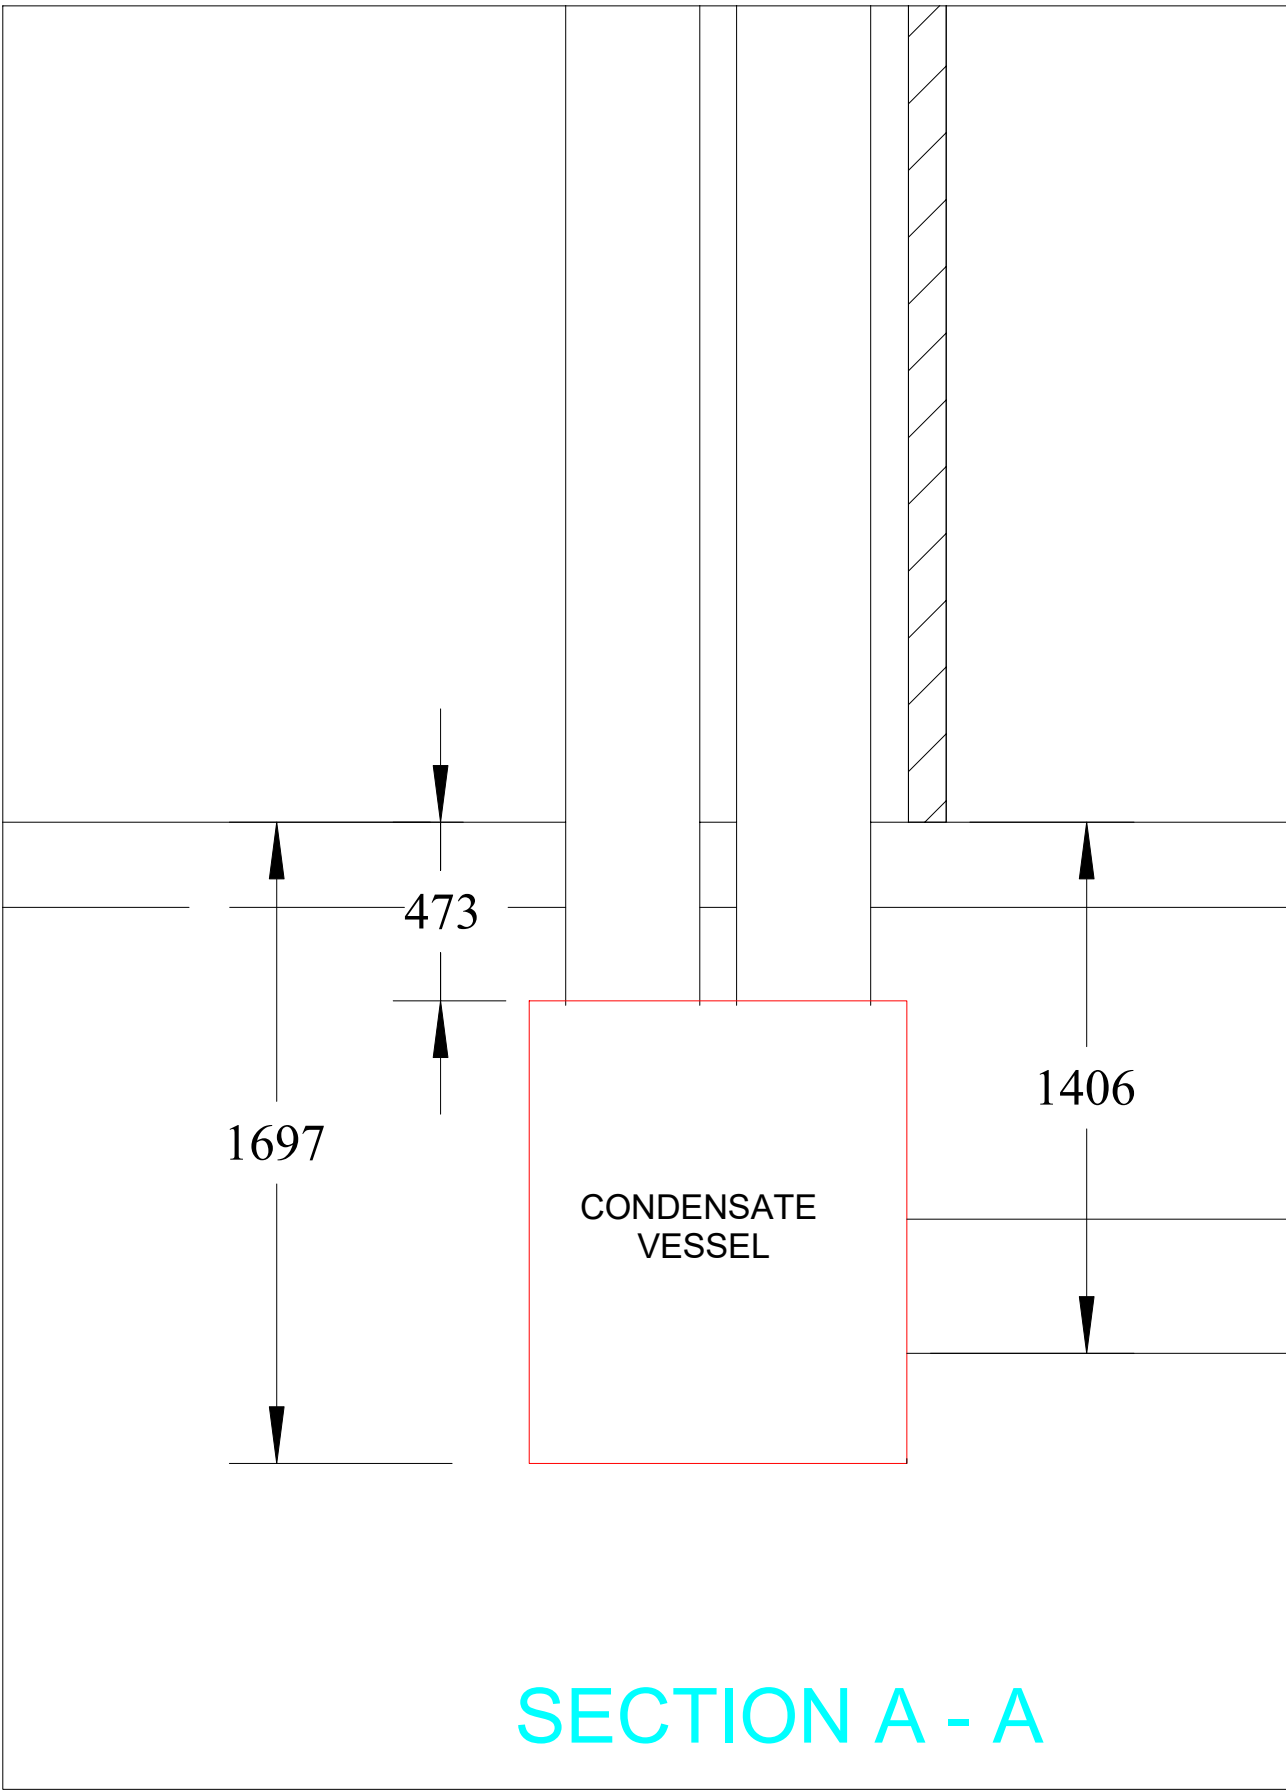


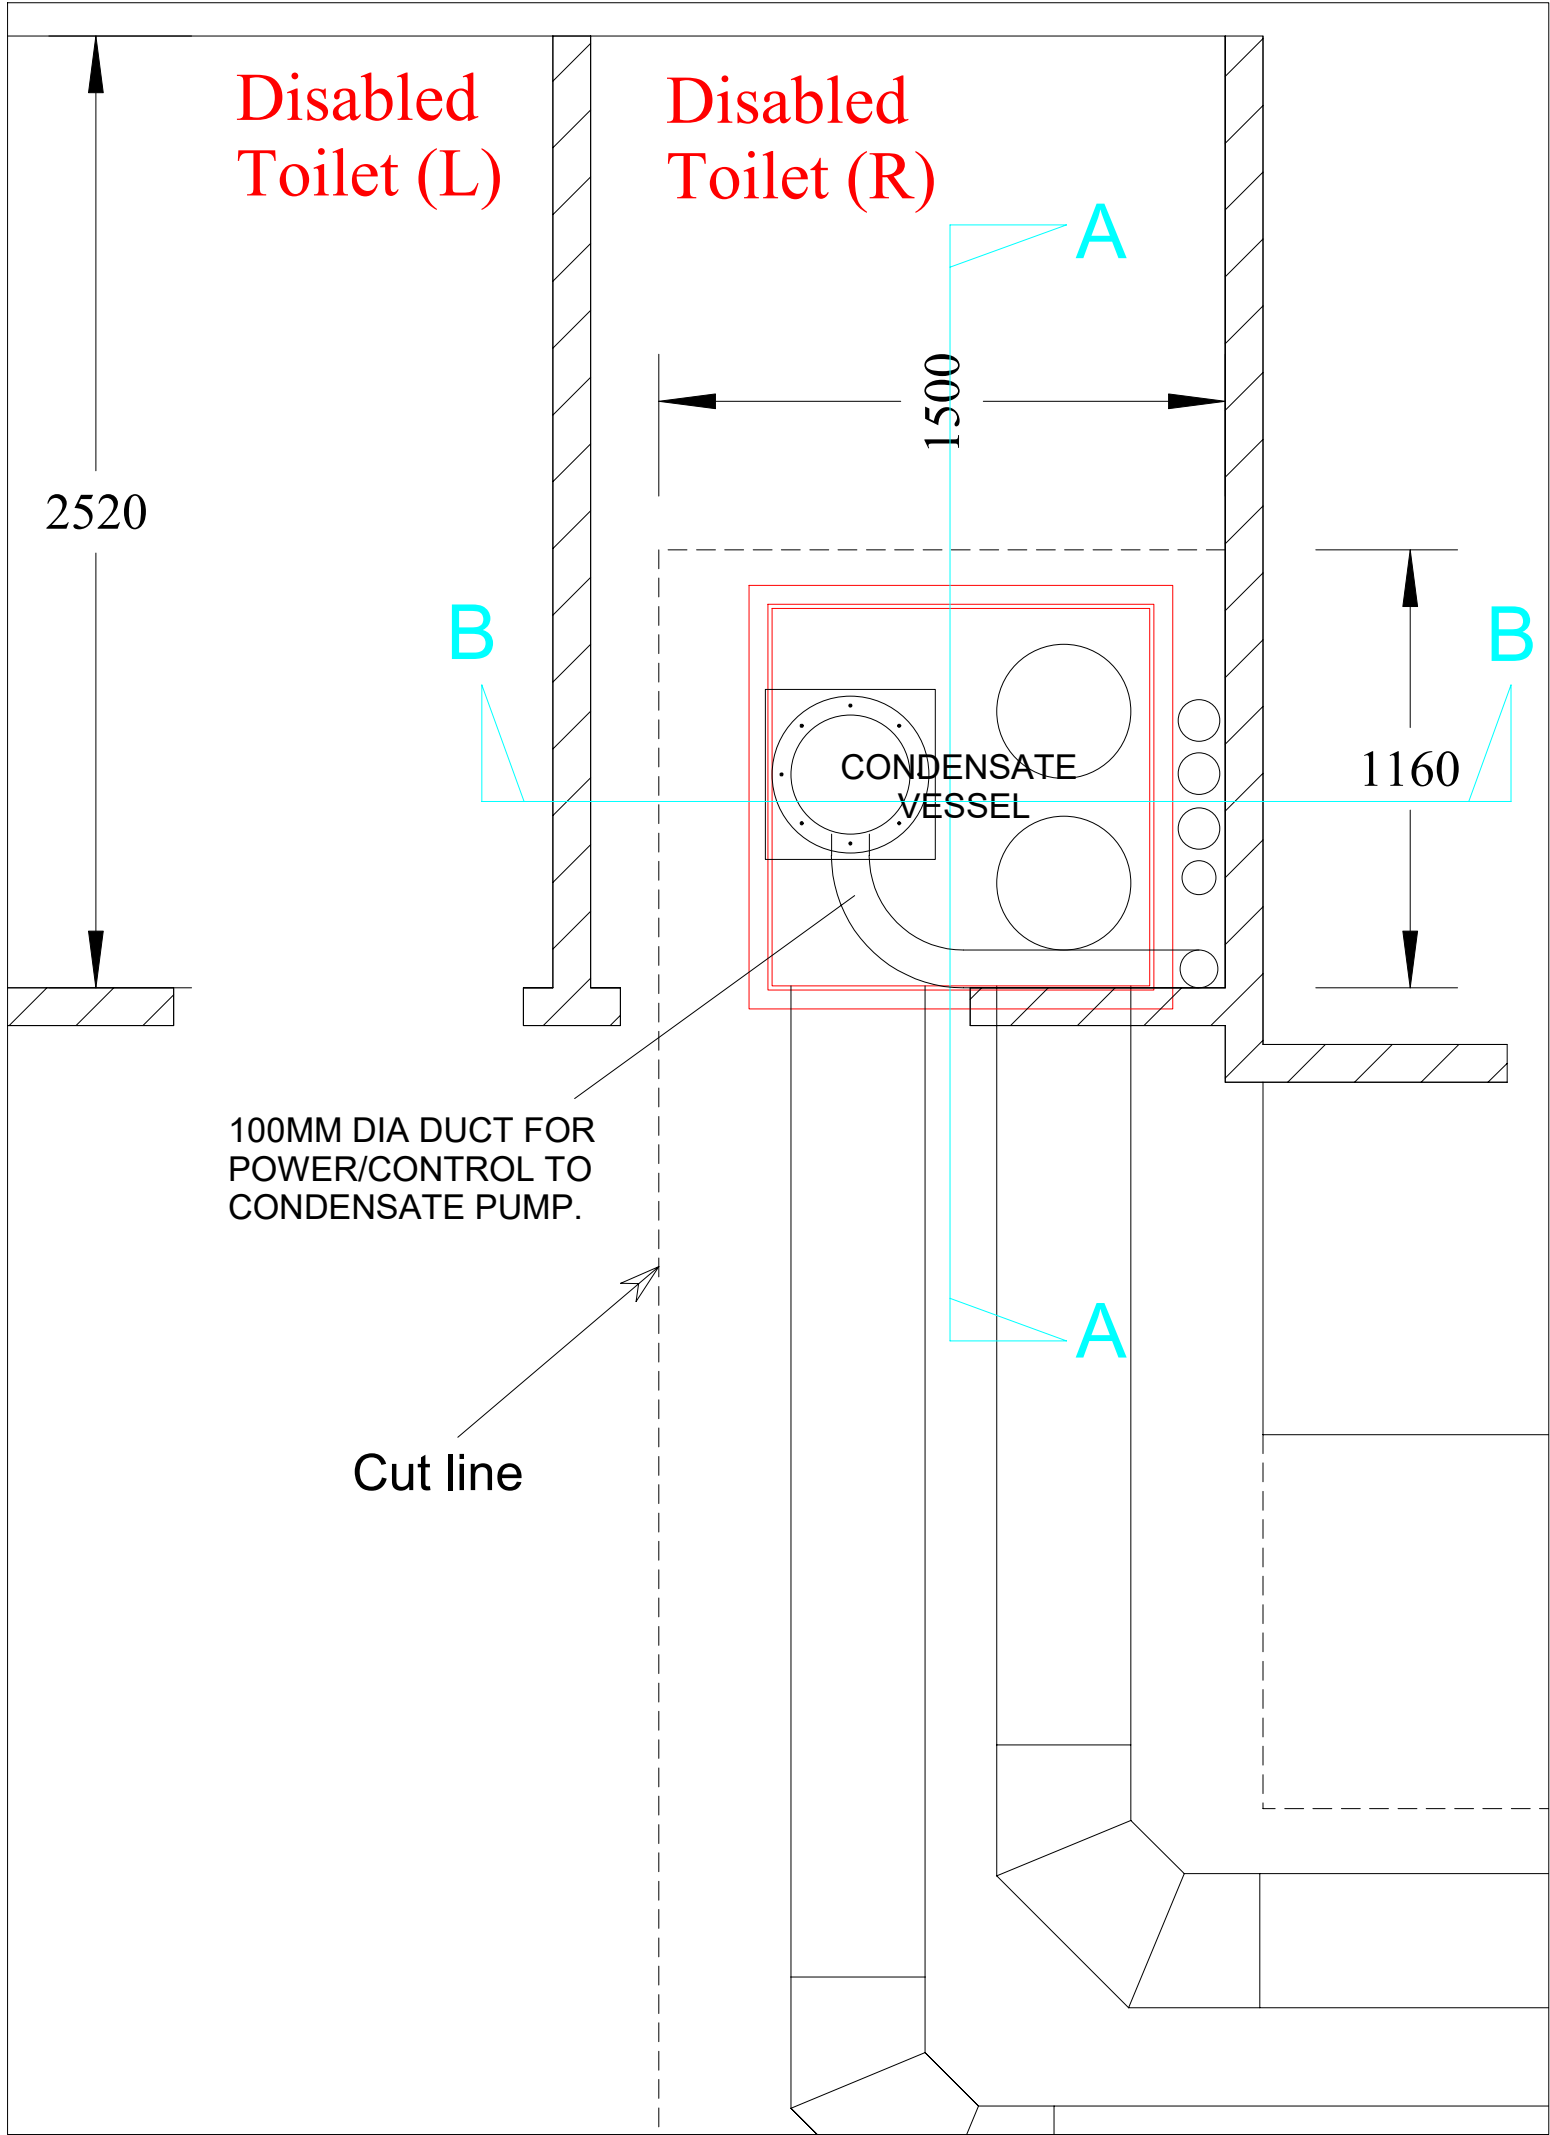

SEL Environmental Ltd
Canal House
Bonsall Street
Blackburn
BB2 4DD

Tel: 01254
589987
www.sel.co.uk

MANCHESTER CITY AIR BLANKET PROPOSALS
SETTING OUT FOR CONDENSATE VESSEL

Client: J. MALLINSON (ORMSKIRK) LTD.

Status: APPROVAL,

B	01/06/21	DUCT ADDED TO PLAN SECTION B-B NOTED	ABS	JHS
A	17/05/21	Initial issue	ABS	JHS
Rev	Date	Description	By	Chk

Scale	1 : 20	Paper Size	A3
Drawing Number		20210517/02	