


AIR DUCT LAYOUT

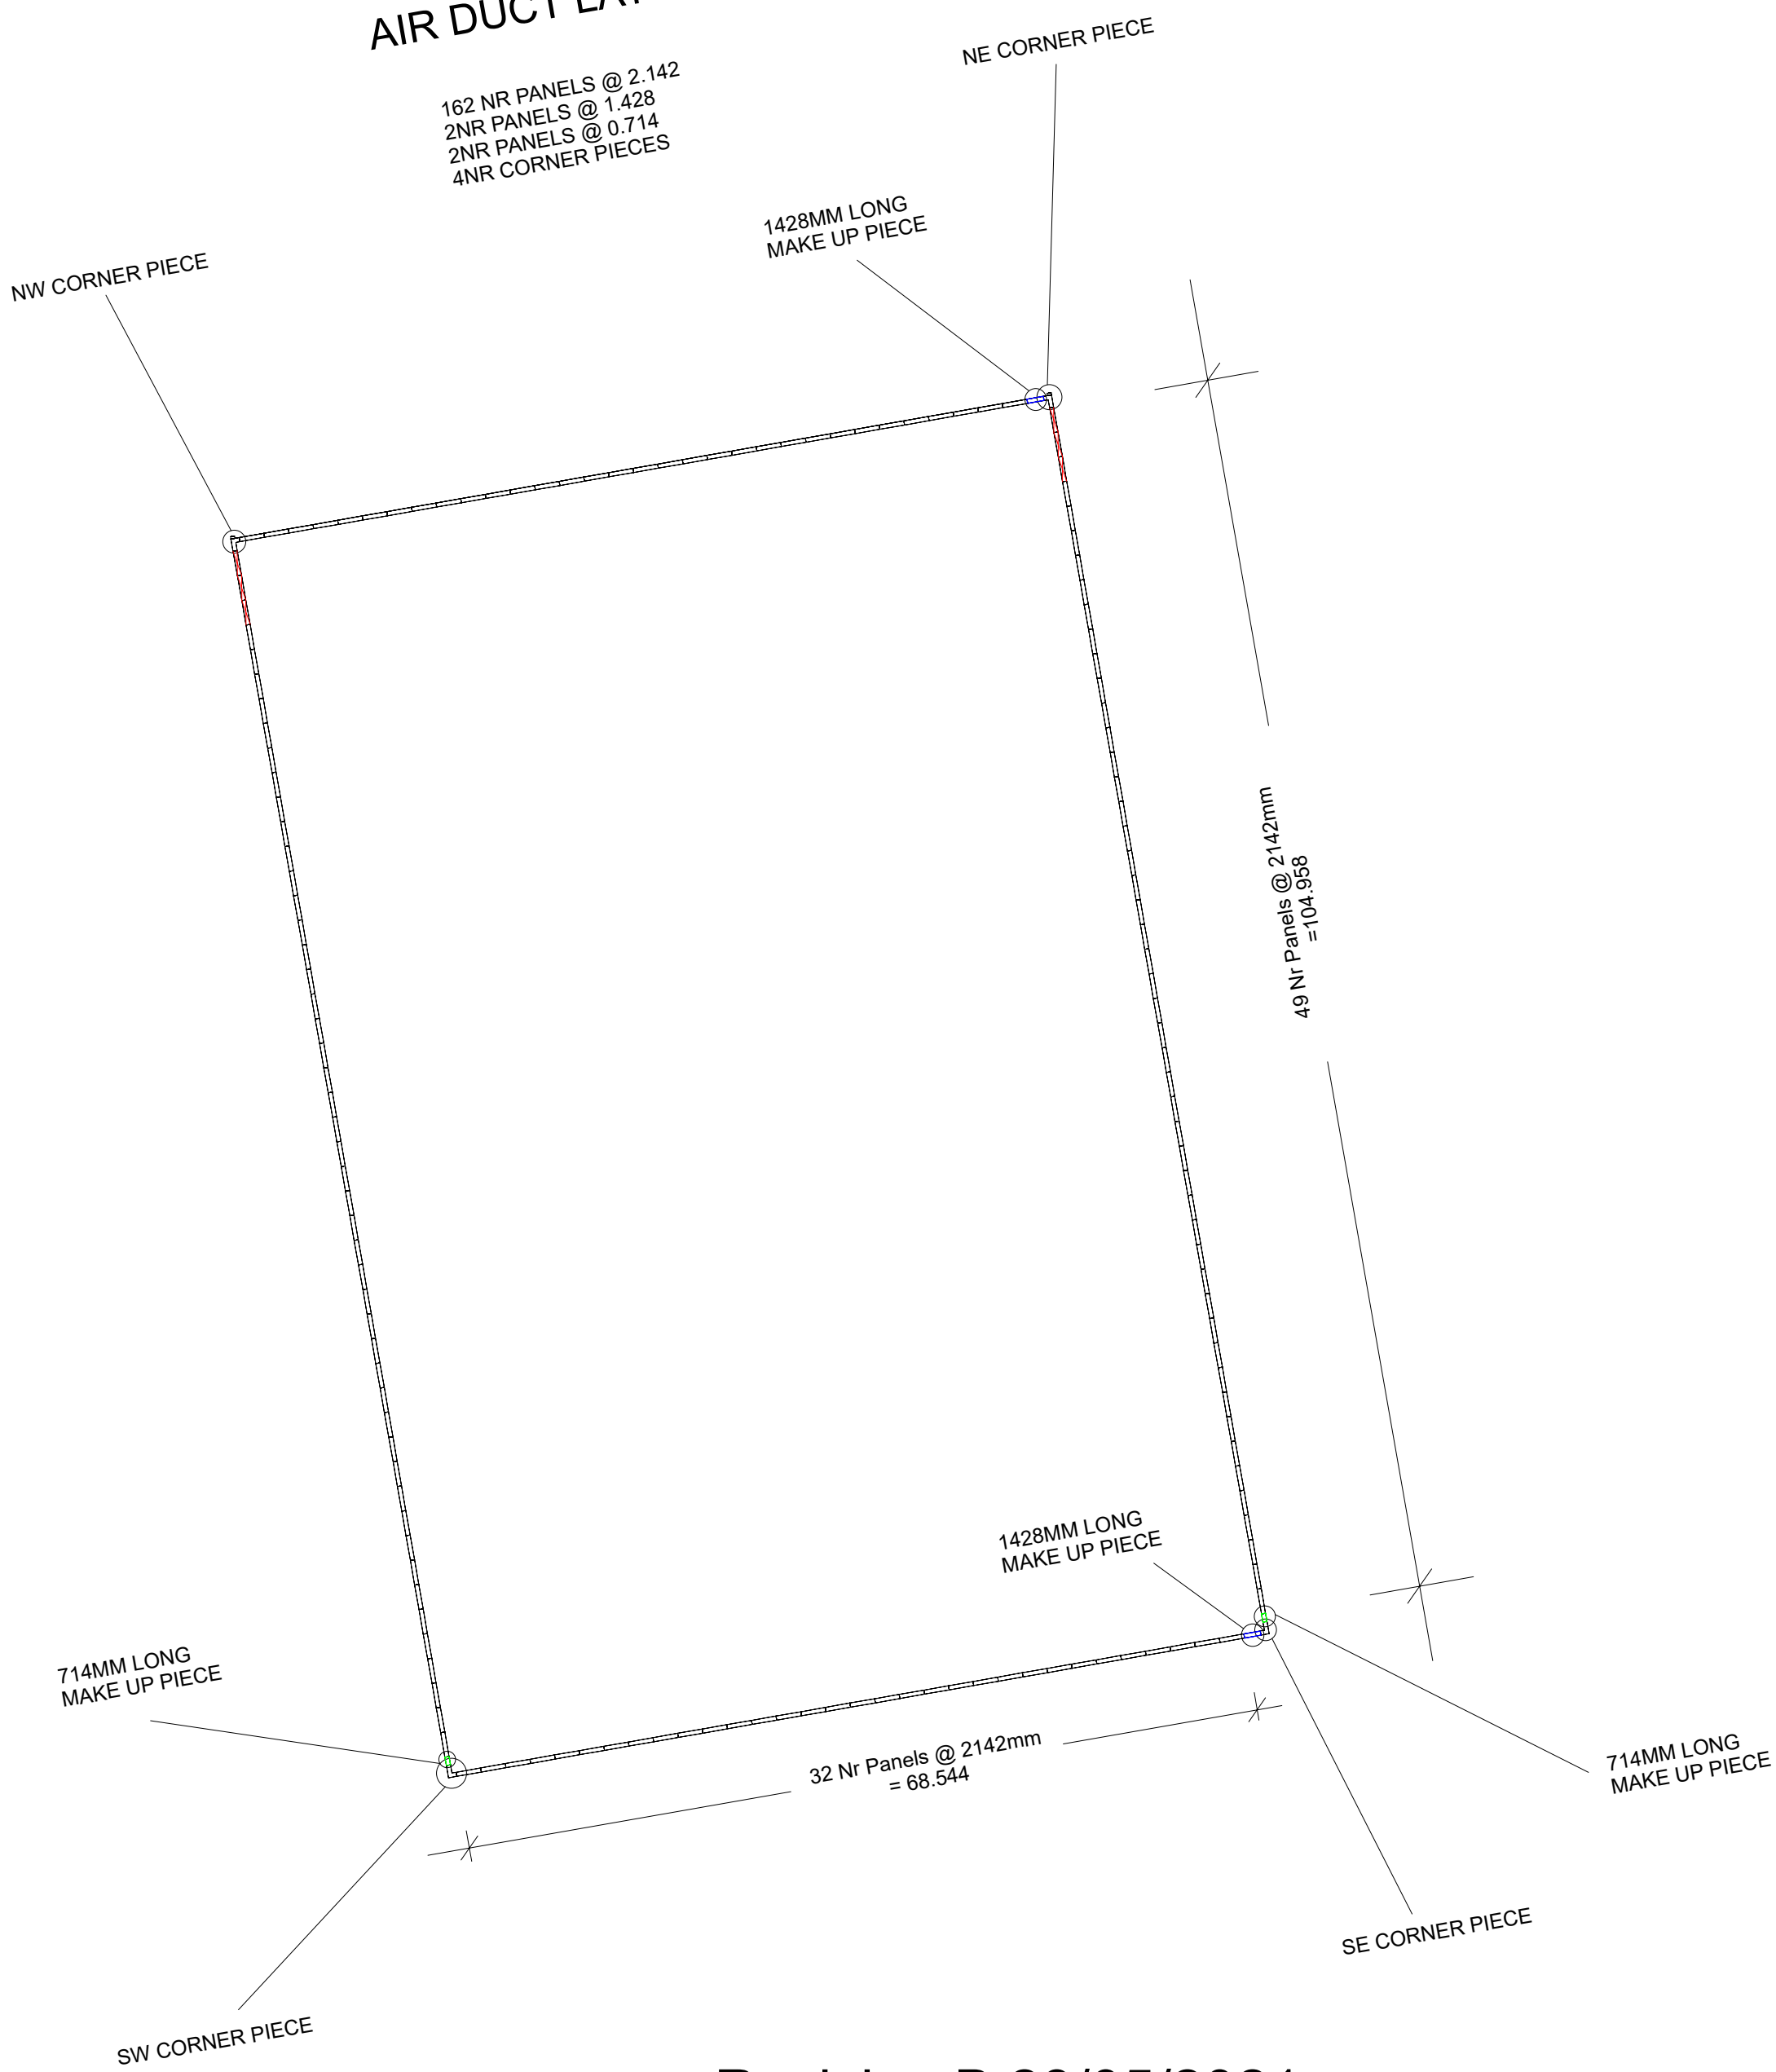

Revision B 28/05/2021