


DRAINAGE OUTLET TANK CONNECTOR DETAIL

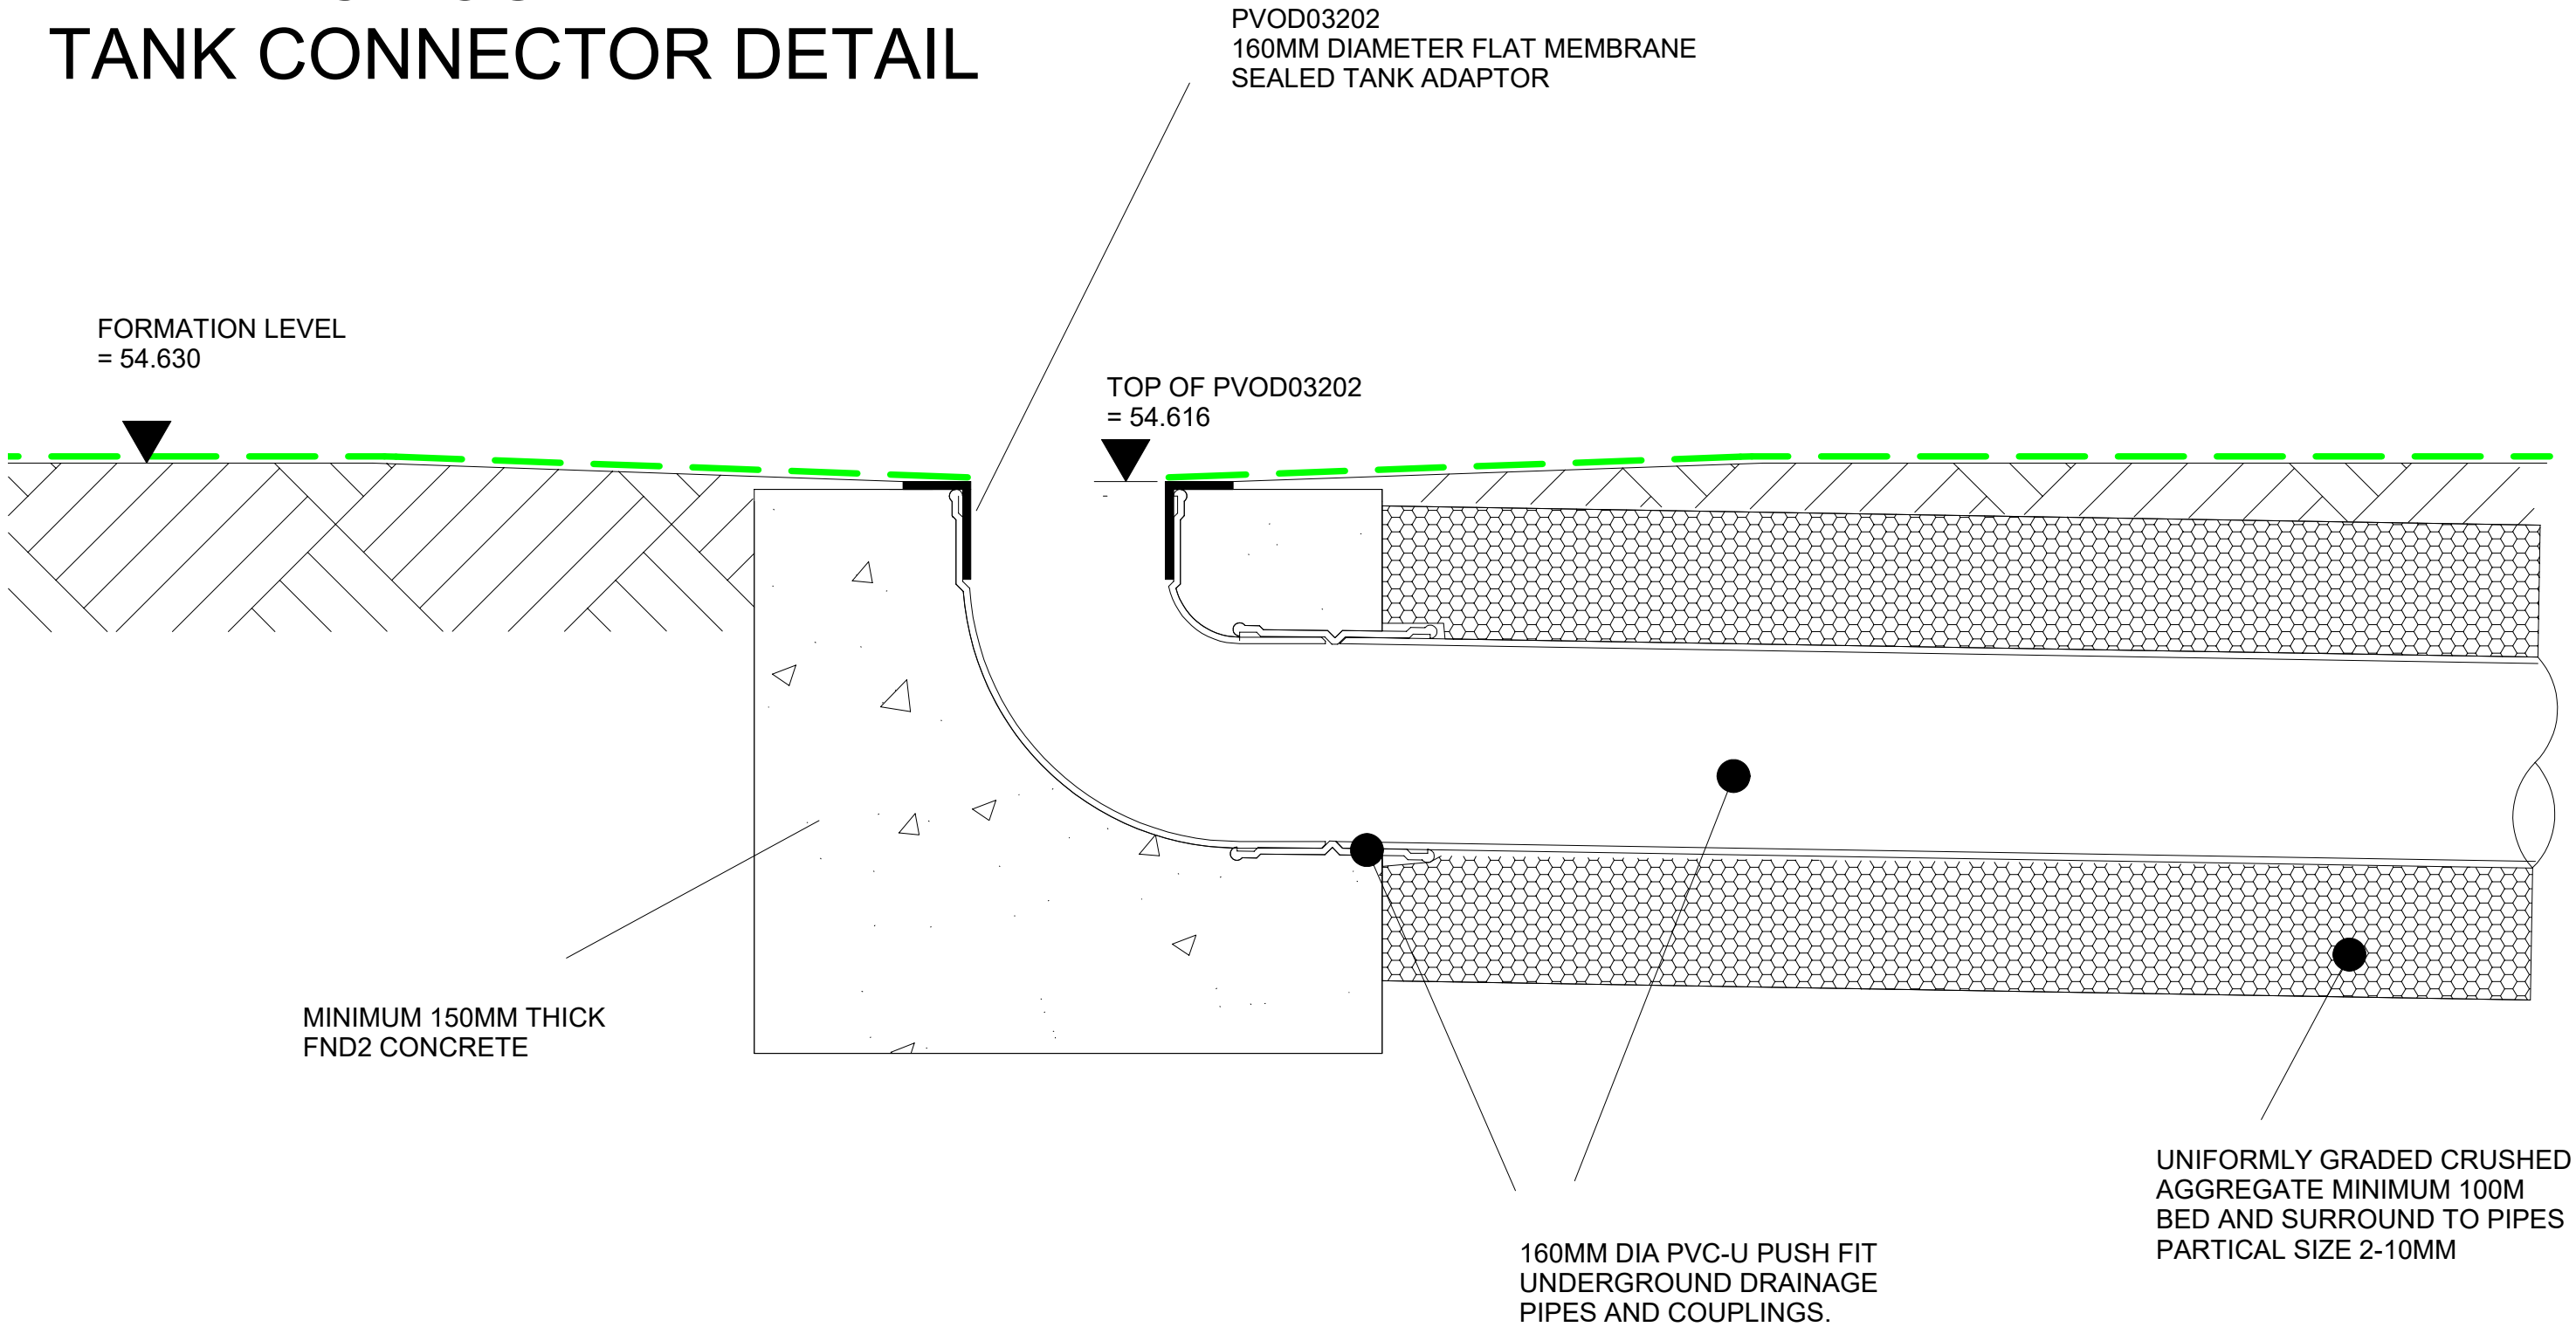

SEL Environmental Ltd
Canal House
Bonsall Street
Blackburn
BB2 4DD

Tel: 01254
589987
www.selenv.co.uk

MANCHESTER CITY AIR BLANKET PROPOSALS
TANK ADAPTOR DETAILS

Client: J. MALLINSON (ORMSKIRK) LTD.

Status: APPROVAL,

B	28/05/21	BEDDING ADDED	ABS	JHS
A	27/05/21	Initial issue	ABS	JHS
Rev	Date	Description	By	Chk

Scale	1 : 5	Paper Size	A3
Drawing Number		20210527/02	