


SECTION THROUGH CENTRAL DRAINAGE SPINE

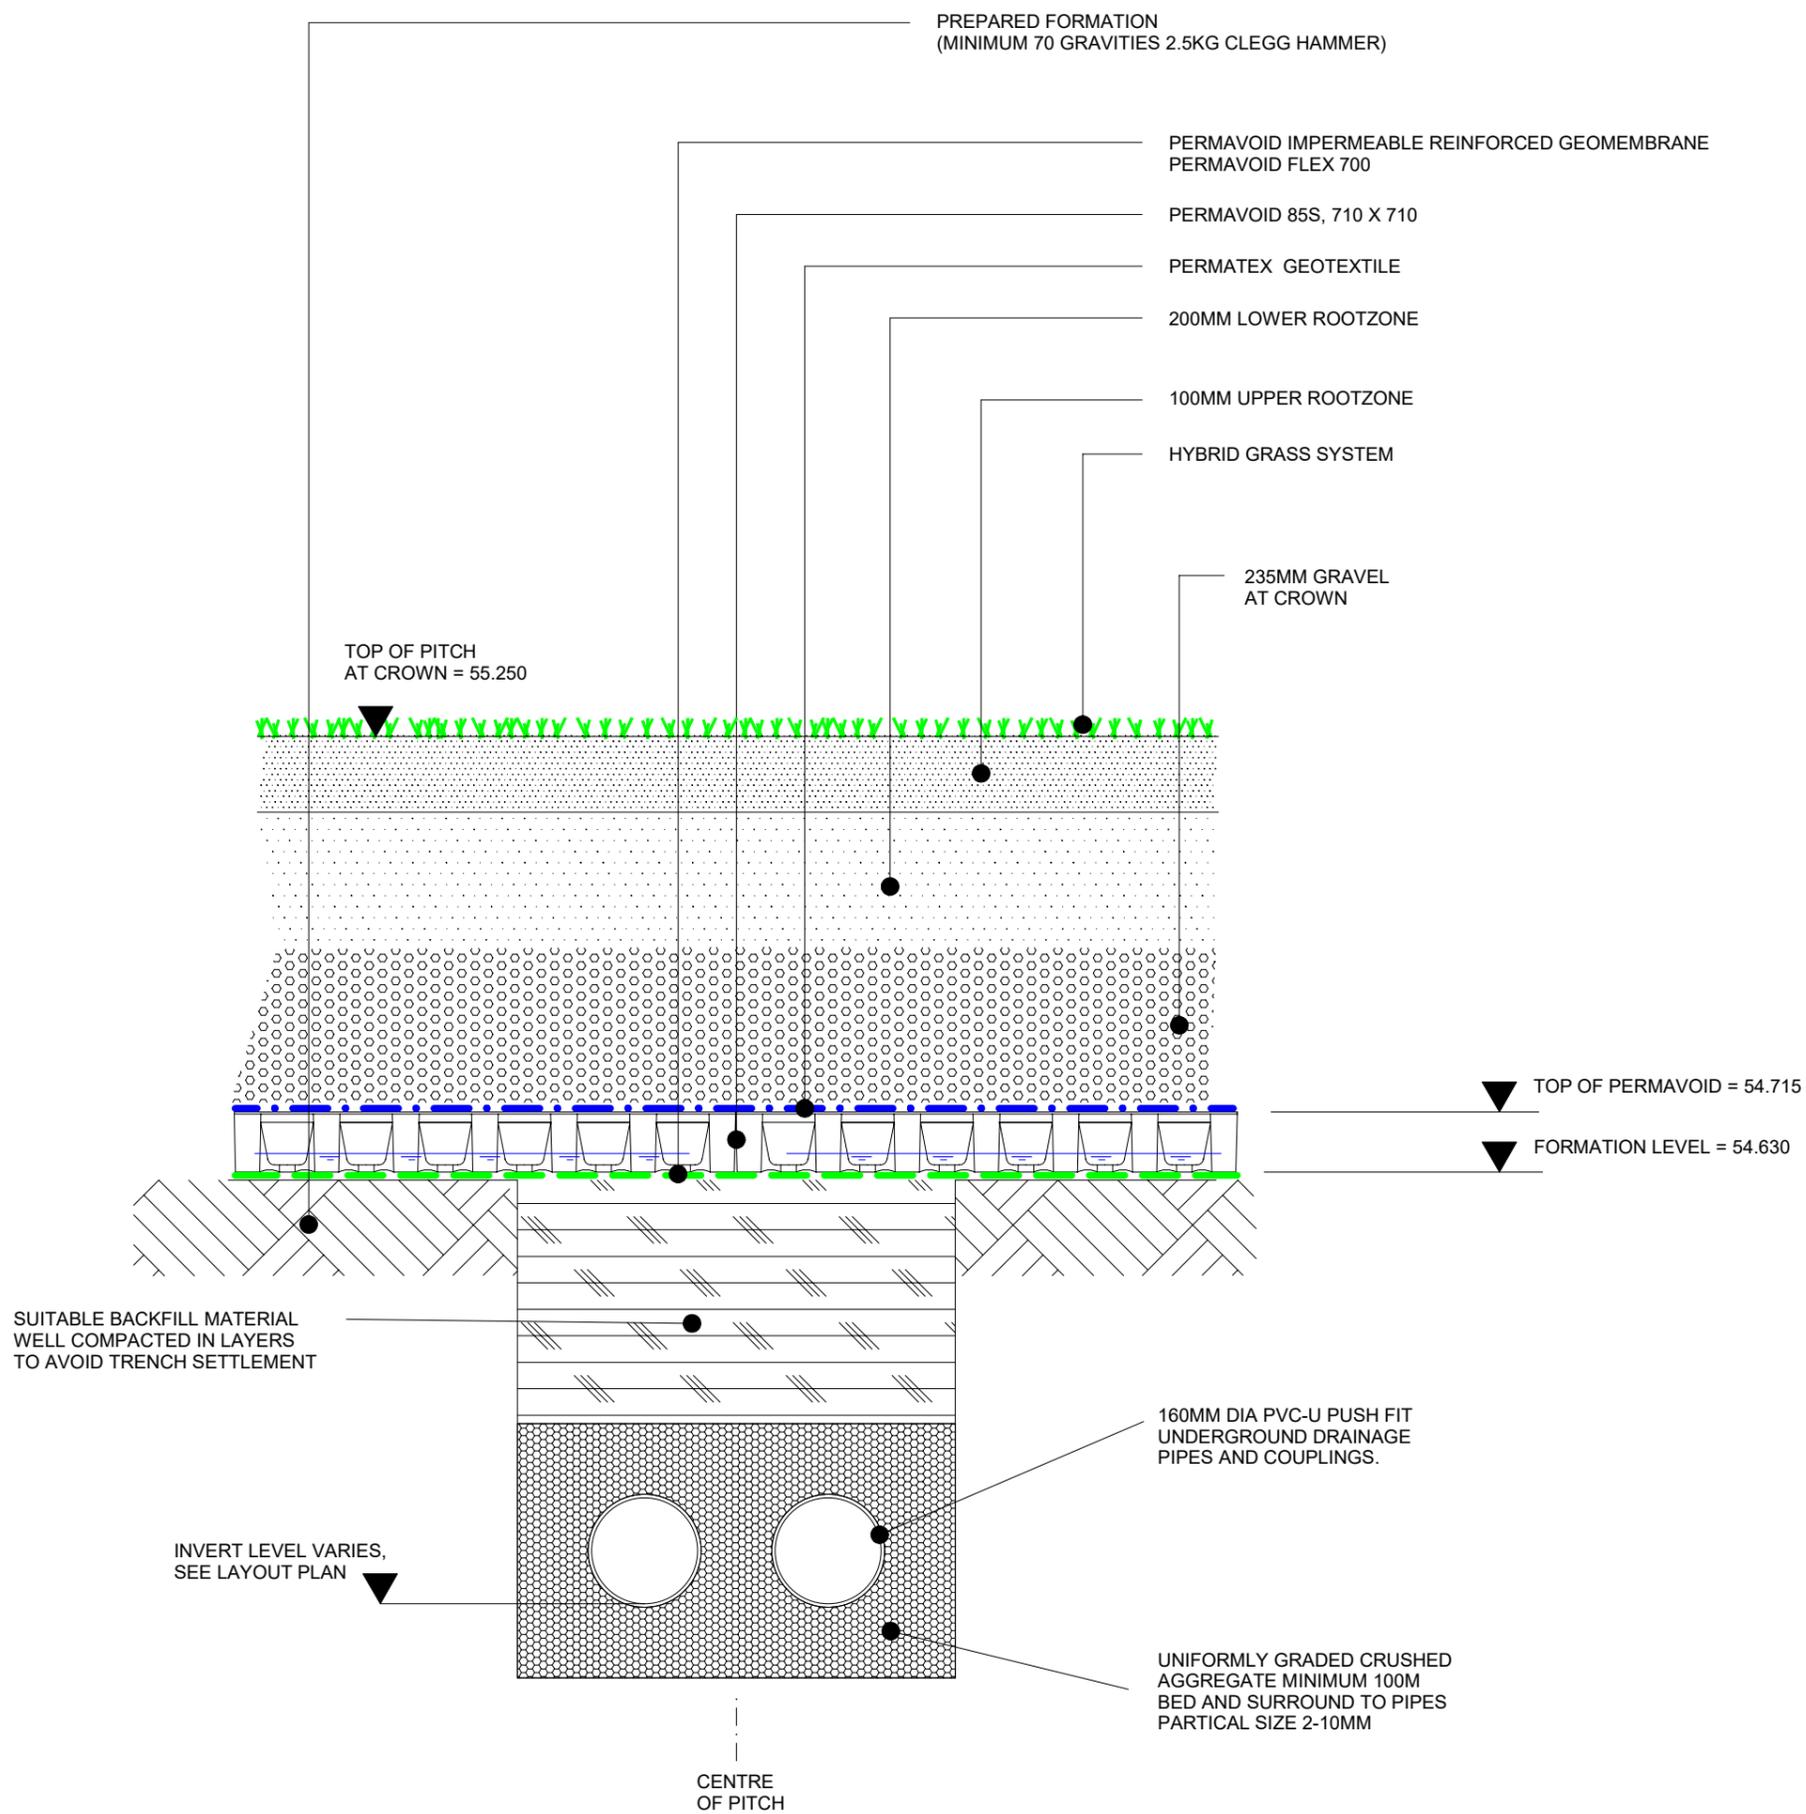

SEL Environmental Ltd
Canal House
Bonsall Street
Blackburn
BB2 4DD

Tel: 01254
589987
www.selel.co.uk

MANCHESTER CITY AIR BLANKET PROPOSALS
SECTION THROUGH CENTRAL DRAINAGE SPINE

Client: J. MALLINSON (ORMSKIRK) LTD.

Status: APPROVAL,

Rev	Date	Description	By	Chk
A	28/05/21	Initial issue	ABS	JHS
Scale		1 : 5	Paper Size	A3
Drawing Number		20210528/01		