


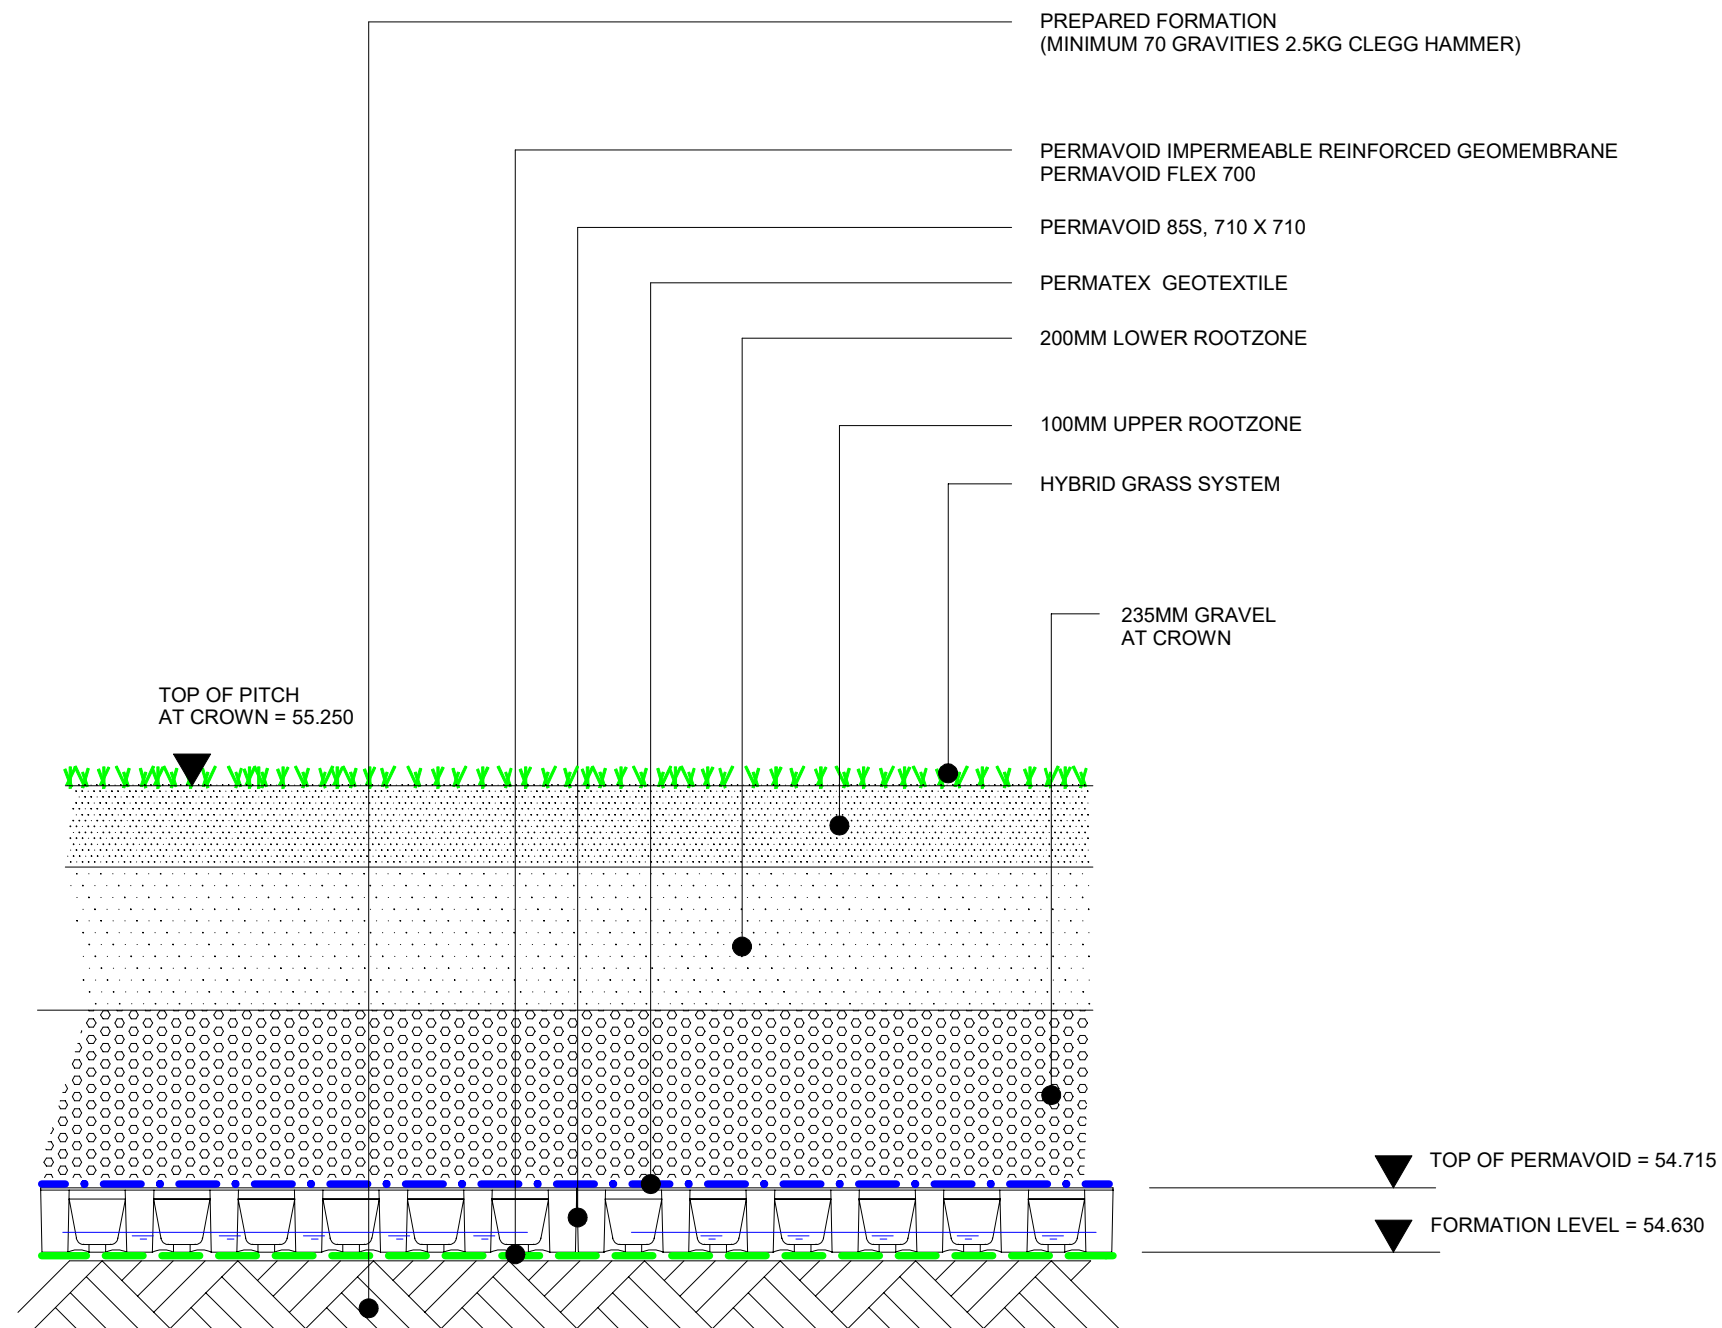

PITCH SECTION AT CROWN



SEL Environmental Ltd
Canal House
Bonsall Street
Blackburn
BB2 4DD

Tel: 01254
589987
www.sel.co.uk

MANCHESTER CITY AIR BLANKET PROPOSALS
SECTIONS THROUGH PITCH (EDGE)
Client: J. MALLINSON (ORMSKIRK) LTD.
Status: APPROVAL,

A	25/05/21	Initial issue	ABS	JHS
Rev	Date	Description	By	Chk
Scale		1 : 10	Paper Size	A3
Drawing Number		20210525/02		