


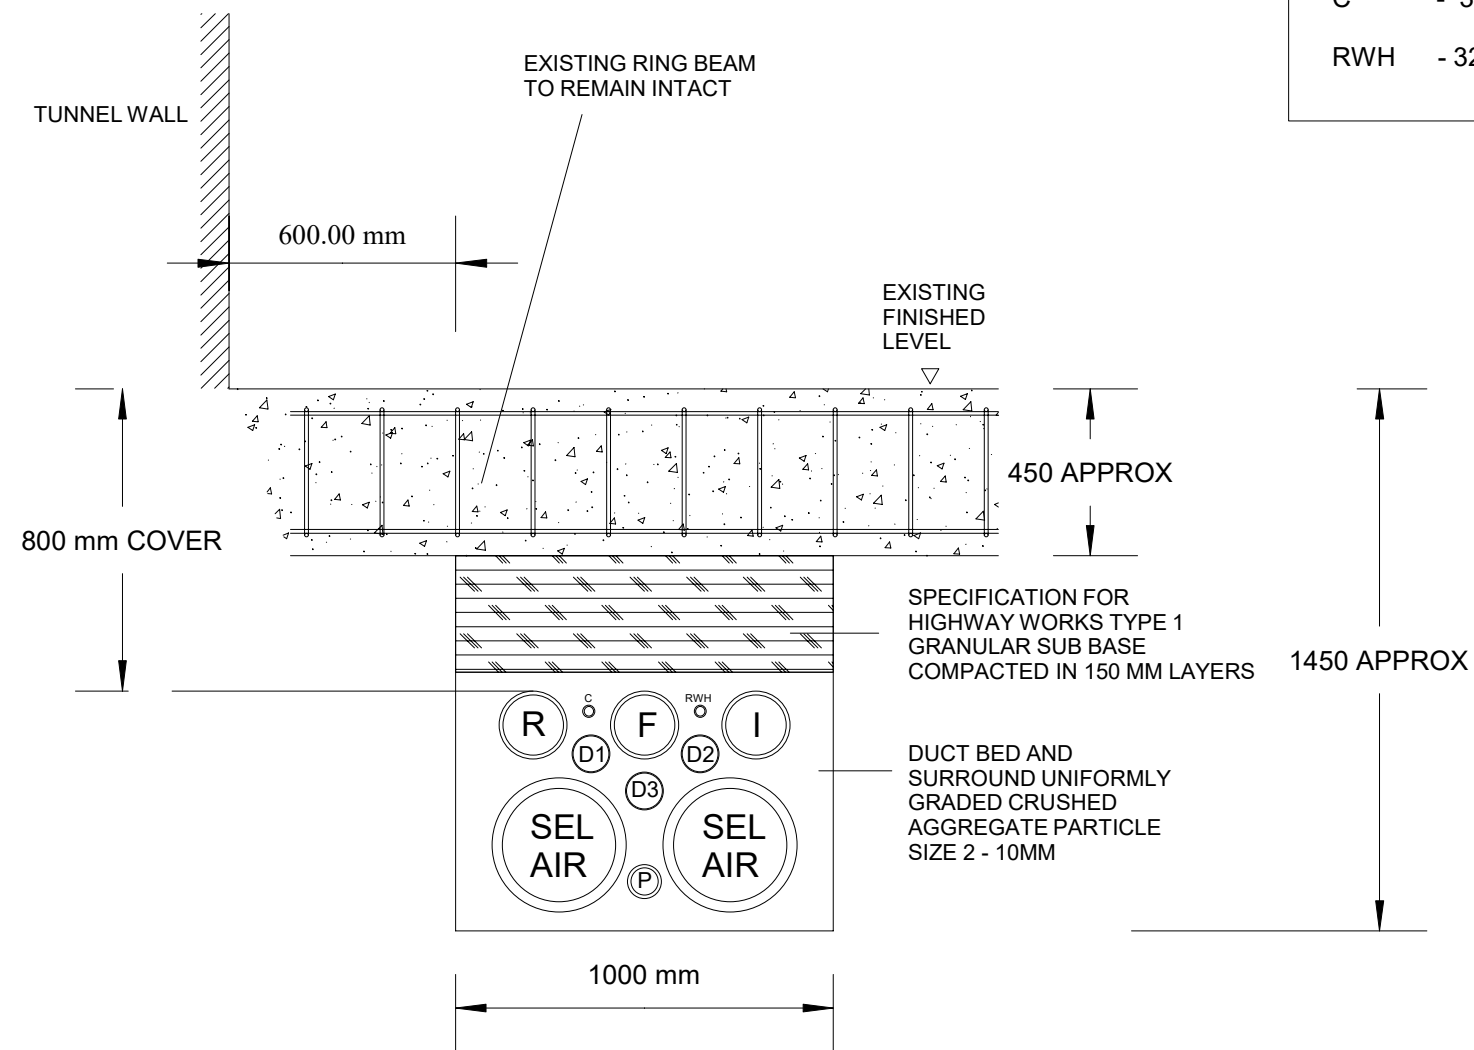

DUCT LEGEND

R	- 180MM OD HEATING RETURN PIPE	(IRRIGATION CONTROL)
F	- 180MM OD HEATING FLOW PIPE	(IRRIGATION CONTROL)
I	- 180MM OD IRRIGATION PIPE	(IRRIGATION CONTROL)
SEL AIR	- 355MM OD 300MM ID TWINWALL PIPE	(SEL)
P	- 90MM OD PUMP MAIN FROM RWH CHAMBER	(SEL)
D1	- 100MM DUCT IRRIGATION CONTROL	(IRRIGATION CONTROL)
D2	- 100MM DUCT SEL POWER TO RWH CHAMBER	(SEL)
D3	- 100MM DUCT SEL CONTROL TO RWH CHAMBER	(SEL)
C	- 32MM BLACK MDPE CONDENSATE PIPE TO WATER SEPARATOR CHAMBER	(SEL)
RWH	- 32MM BLACK MDPE RWH BACKUP FEED PIPE	(SEL)

SECTION THROUGH SERVICE TRENCH AT RING BEAM



SEL Environmental Ltd
Canal House
Bonsall Street
Blackburn
BB2 4DD

Tel: 01254
589987
www.sel.co.uk

MANCHESTER CITY AIR BLANKET PROPOSALS SERVICES TRENCH SECTION AND CONDENSATE VESSEL DETAILS

Client: J. MALLINSON (ORMSKIRK) LTD.

Status: APPROVAL,

A	17/05/2021	Initial issue	ABS	JHS
Rev	Date	Description	By	Chk
Scale		1 : 20	Paper Size	A3
Drawing Number		20210517/01		