


NBS Innovation Space Raingarden Plan Layout

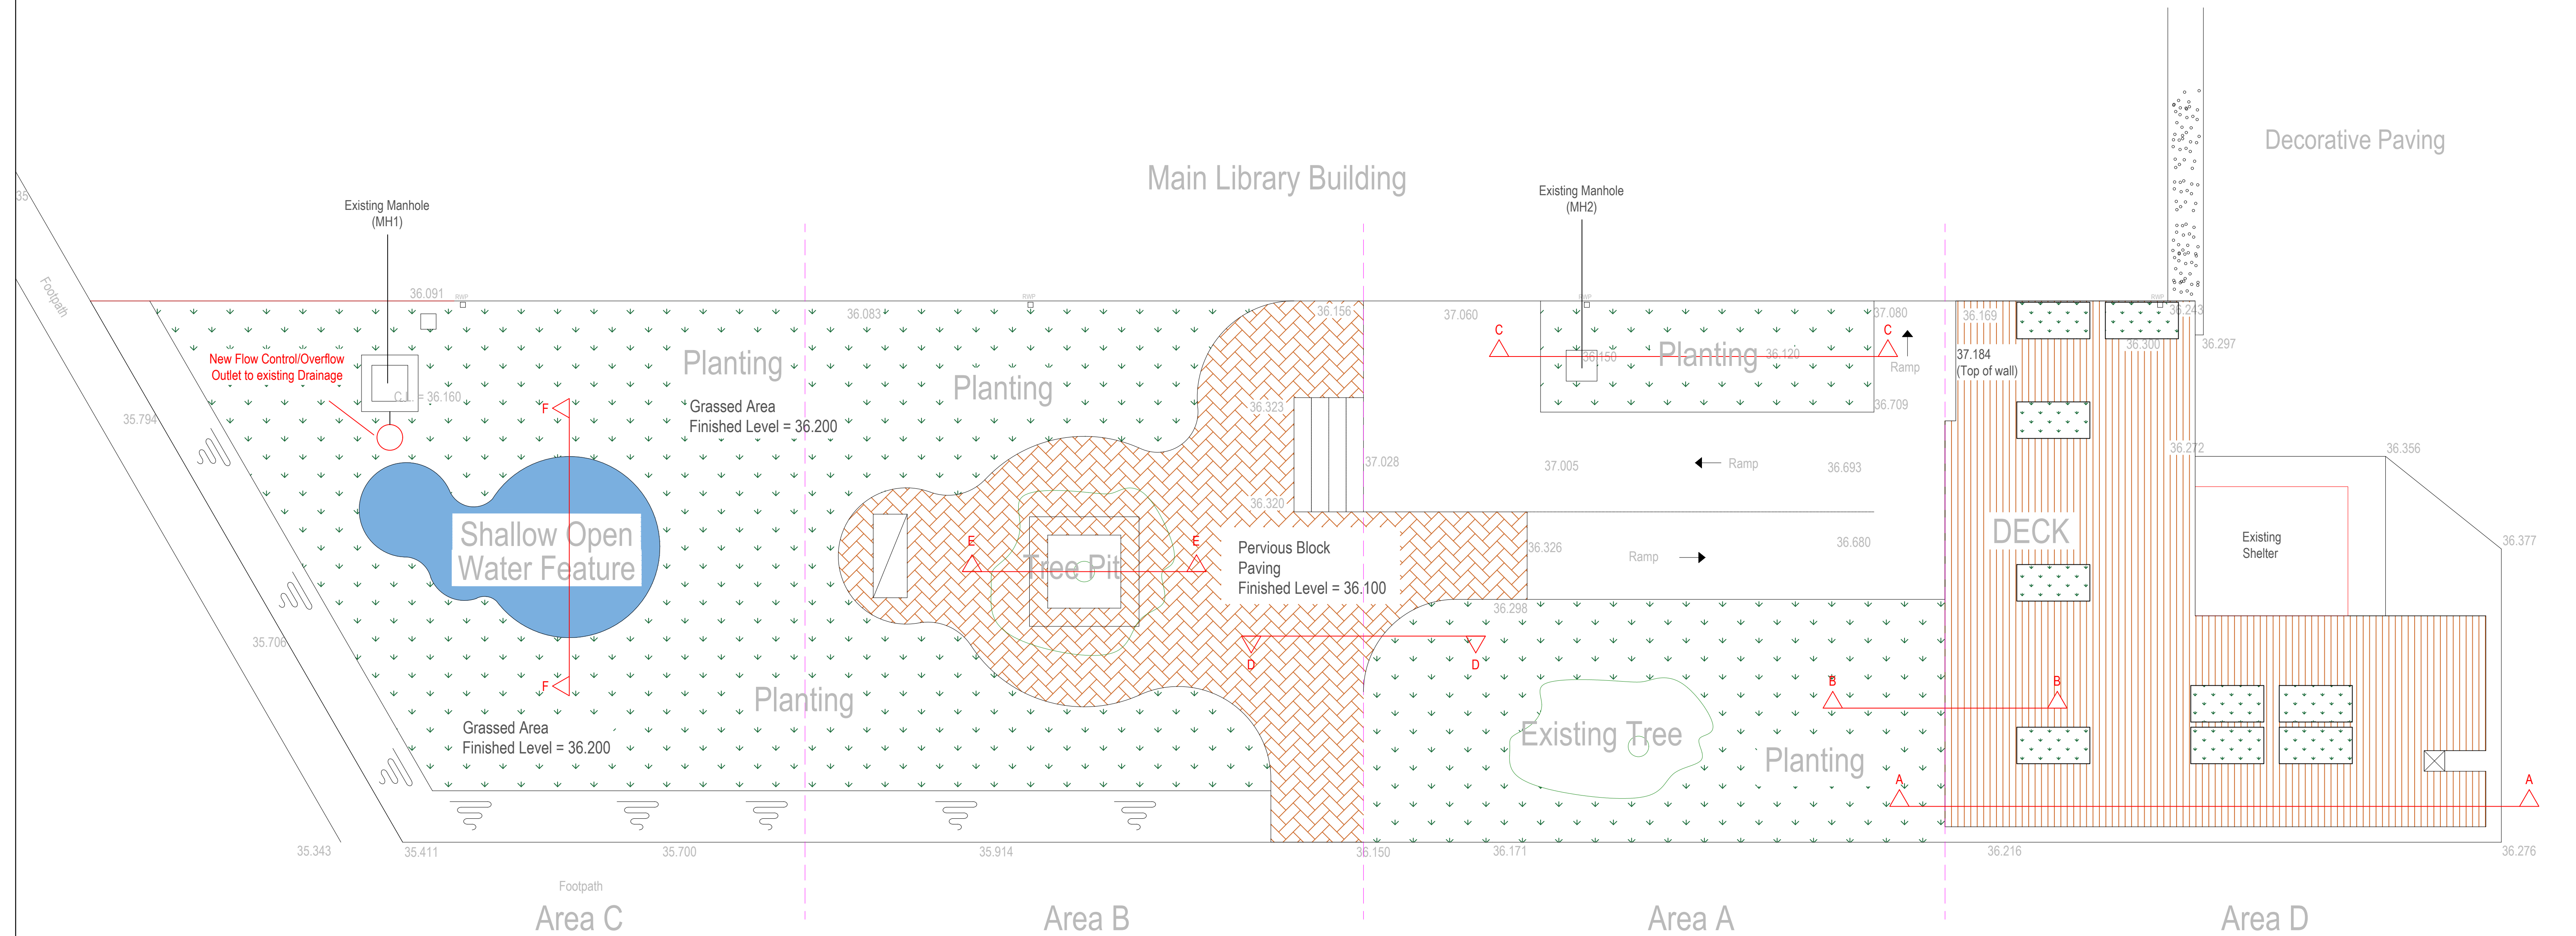

Drawing to be read in conjunction with Urban Green 'Planting Strategy Document - June 2020'

Sel Environmental
Real Innovation.
SEL Environmental Ltd
Canal House
Bonsall Street
Blackburn
BB2 4DD
Tel: 01254 589987
www.selenv.co.uk

Project: Salford University Living Lab Phase 1
Description: Raingarden Plan Layout with Levels
Client: Salford University
Status: For Approval

Drawing Sheet Document - Gate 2020				
A	15/06/20	Initial issue	BS	ECA
Rev	Date	Description	By	Chk
Scale		1:60	Paper Size	
			A1	
Drawing Number			2200018/001	
Client Ref: ITT Final Version				