
## NBS Innovation Space Raingarden Plan Layout

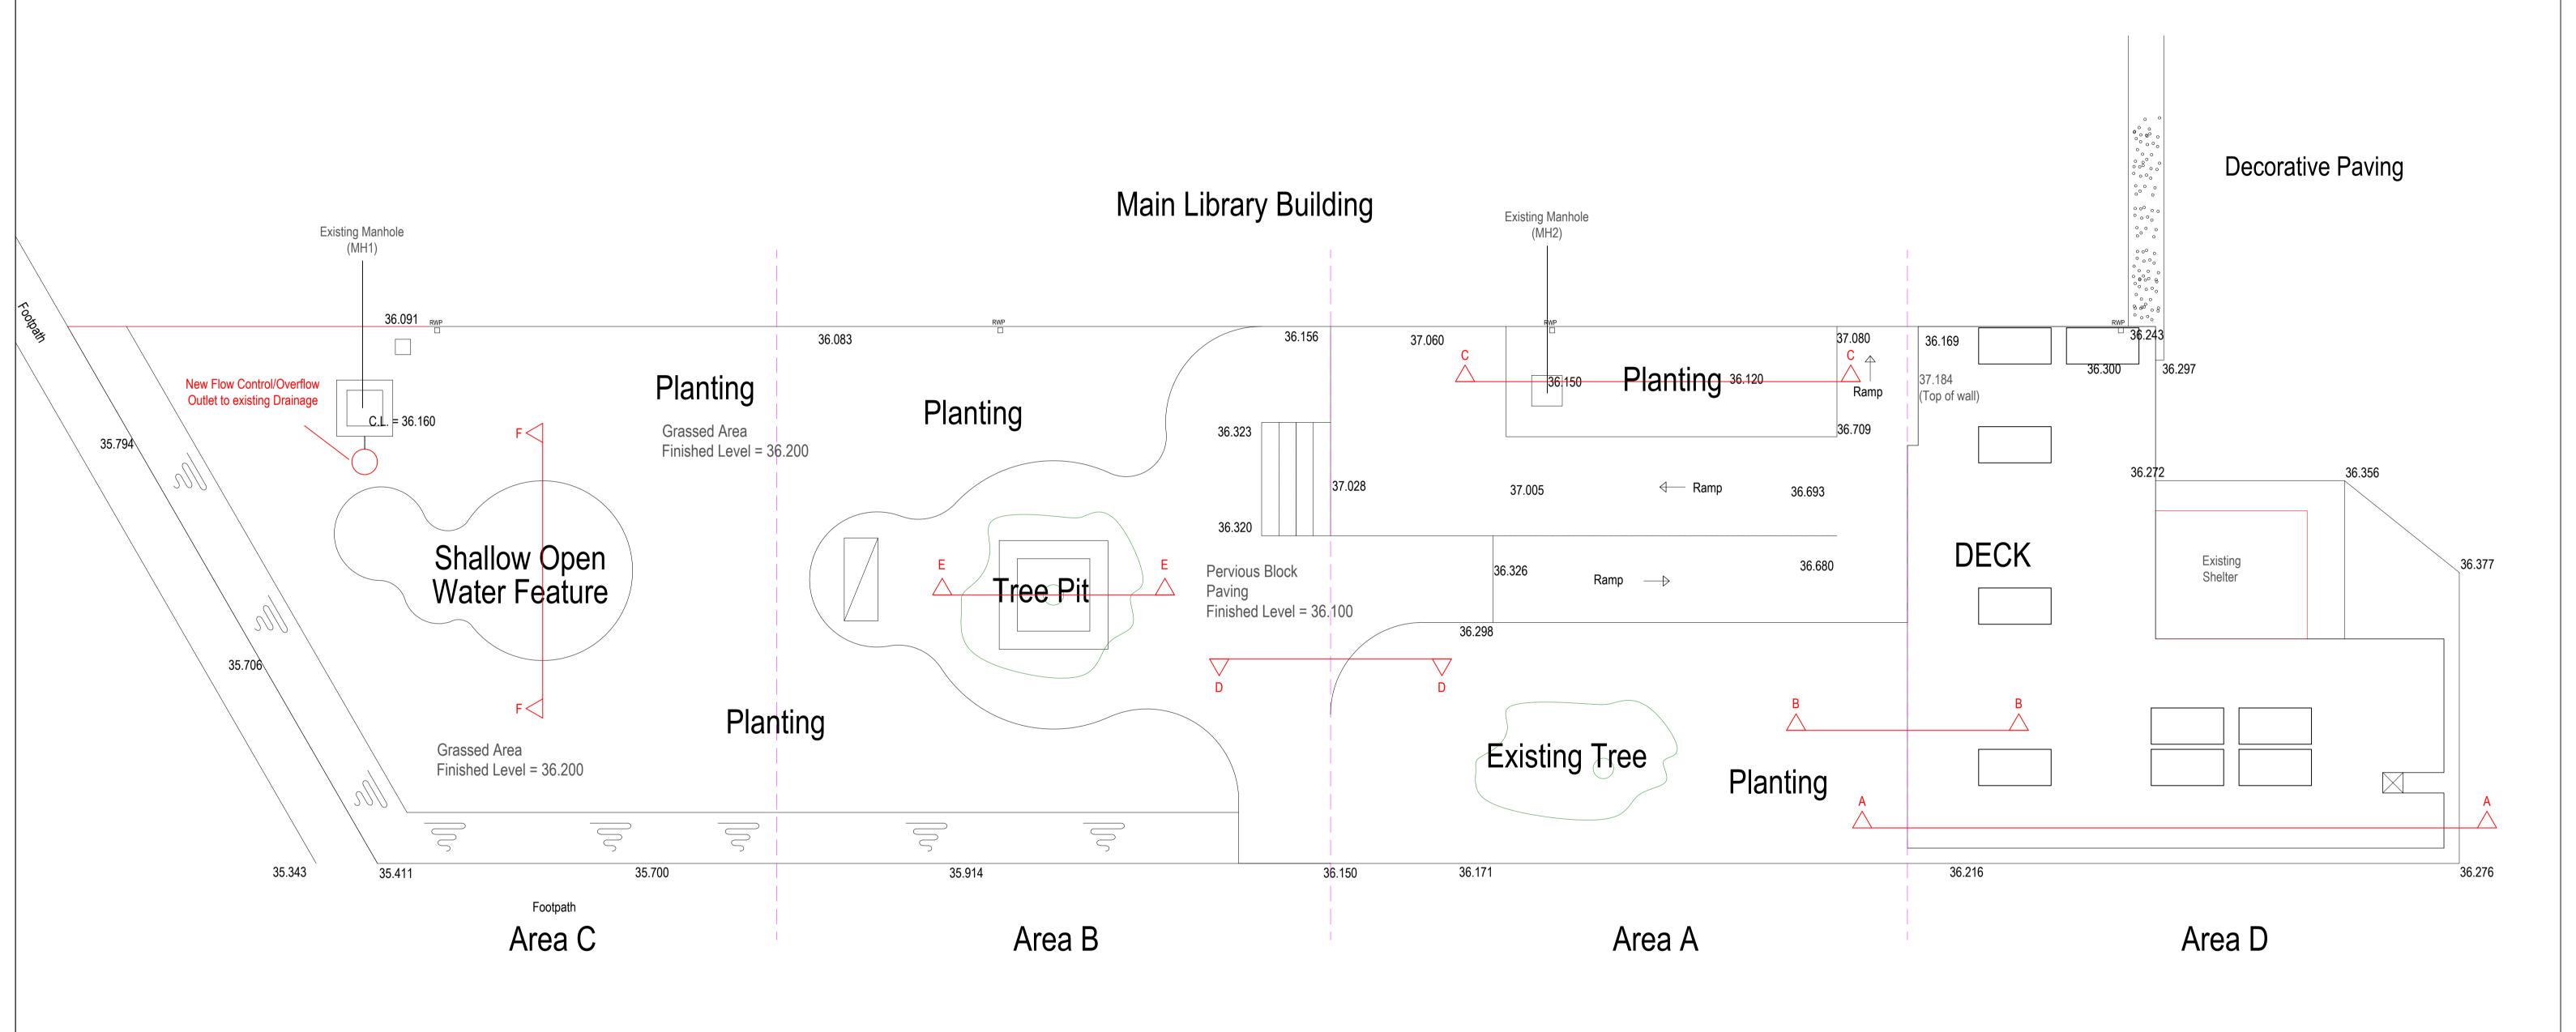

 Scale
 1:60
 Paper Size
 A1

 Drawing Number
 2200018/001a