

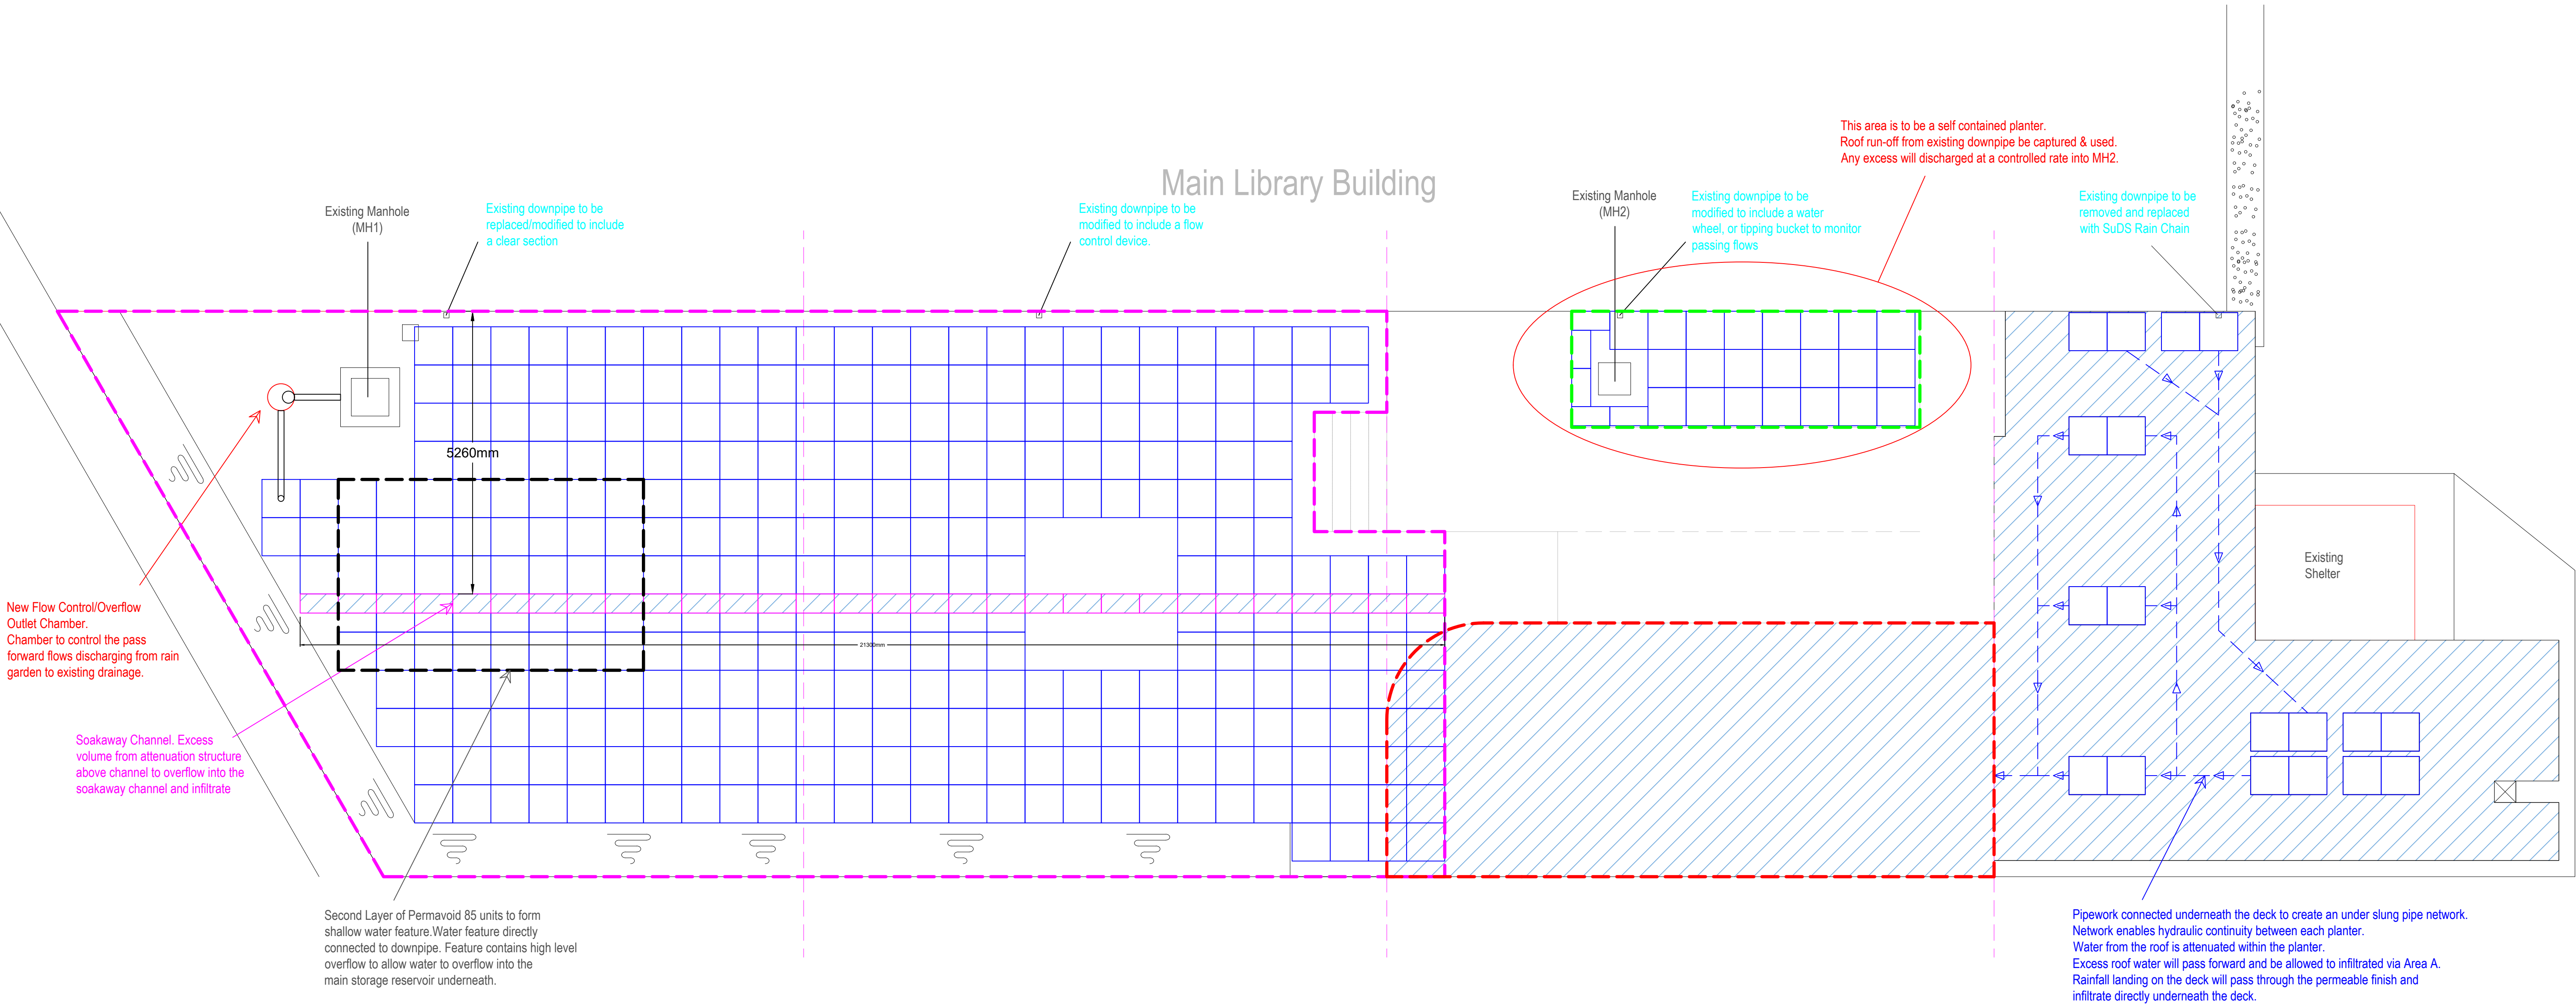



Main Library Building

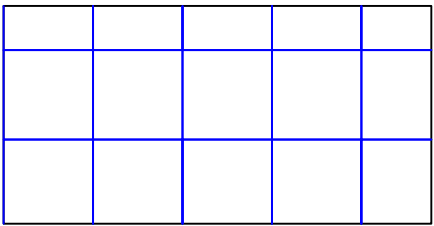

Areas

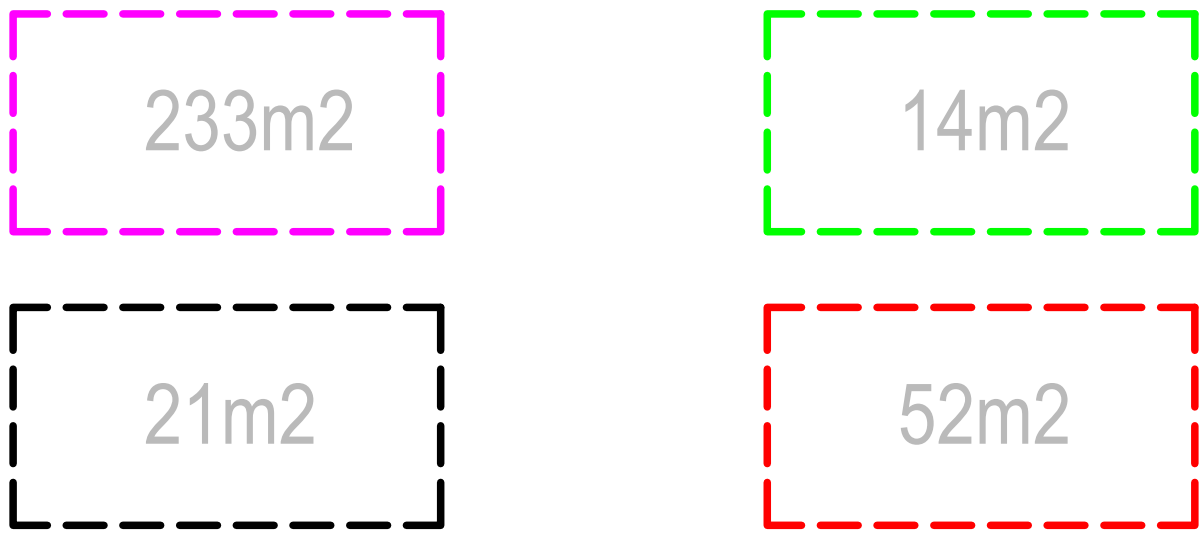

Attenuation & Re-use Zones

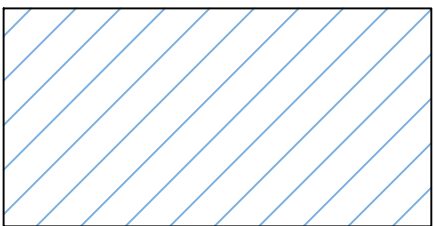

Infiltration Zones