


Section A-A: Section Through Permeable Deck (Area D)

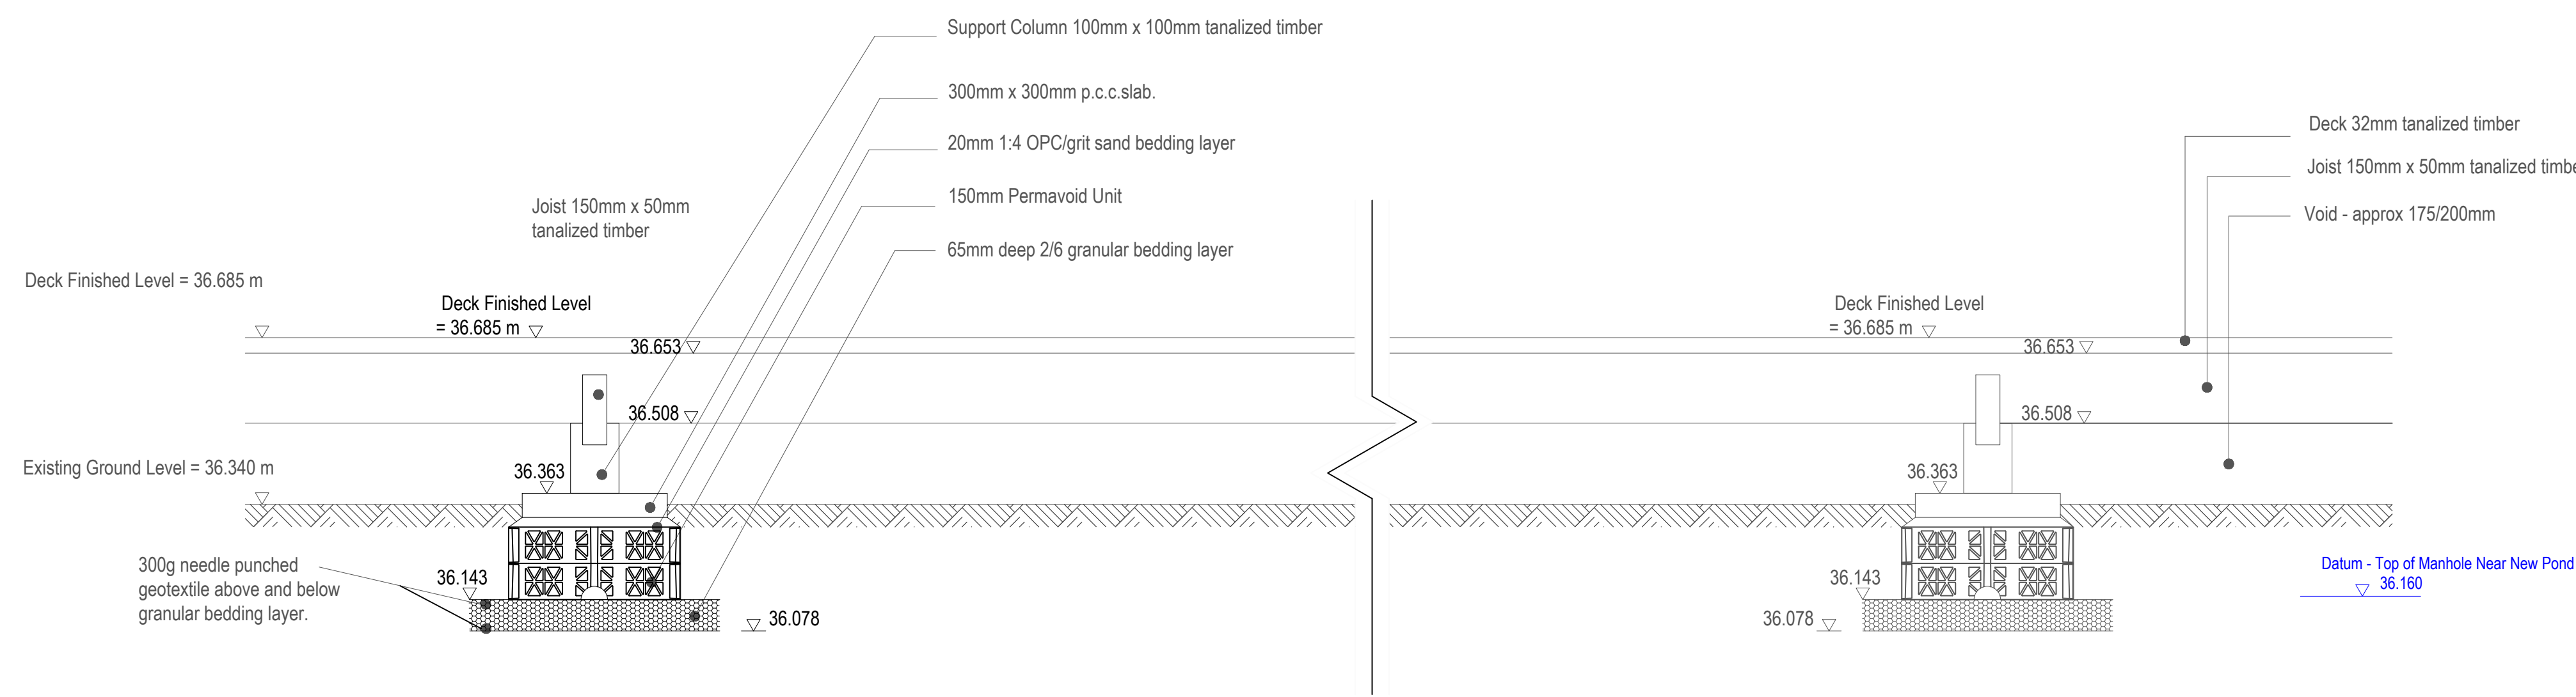

Section C-C: Section Through Paving & Grass Interface (Area B)



Benefits

- Lightweight and Modular
- Optimum Growing Conditions
- Adjustable Passive Irrigation
- Large Water Storage Volume for Amenity & Stormwater management
- 95% voided storage volume
- Shallow construction. Minimal dig required.

