



Tank Plan Layout (Scale: 1:50)


Points	Eastings	Northings
A	1026.648	1141.838
B	1031.279	1139.193
C	1035.511	1146.601
D	1038.906	1144.662
E	1042.081	1150.218
F	1034.055	1154.803
G	1025.705	1142.089
H	1031.372	1138.852
I	1035.604	1146.260
J	1038.999	1144.321
K	1042.456	1150.370
L	1028.825	1145.649
M	1038.965	1144.764
N	1036.676	1145.936
O	1039.855	1151.489
P	1038.990	1145.757
Q	1039.399	1145.523
R	1039.247	1148.530
S	1041.462	1149.134
T	1041.332	1150.203
U	1041.890	1149.884

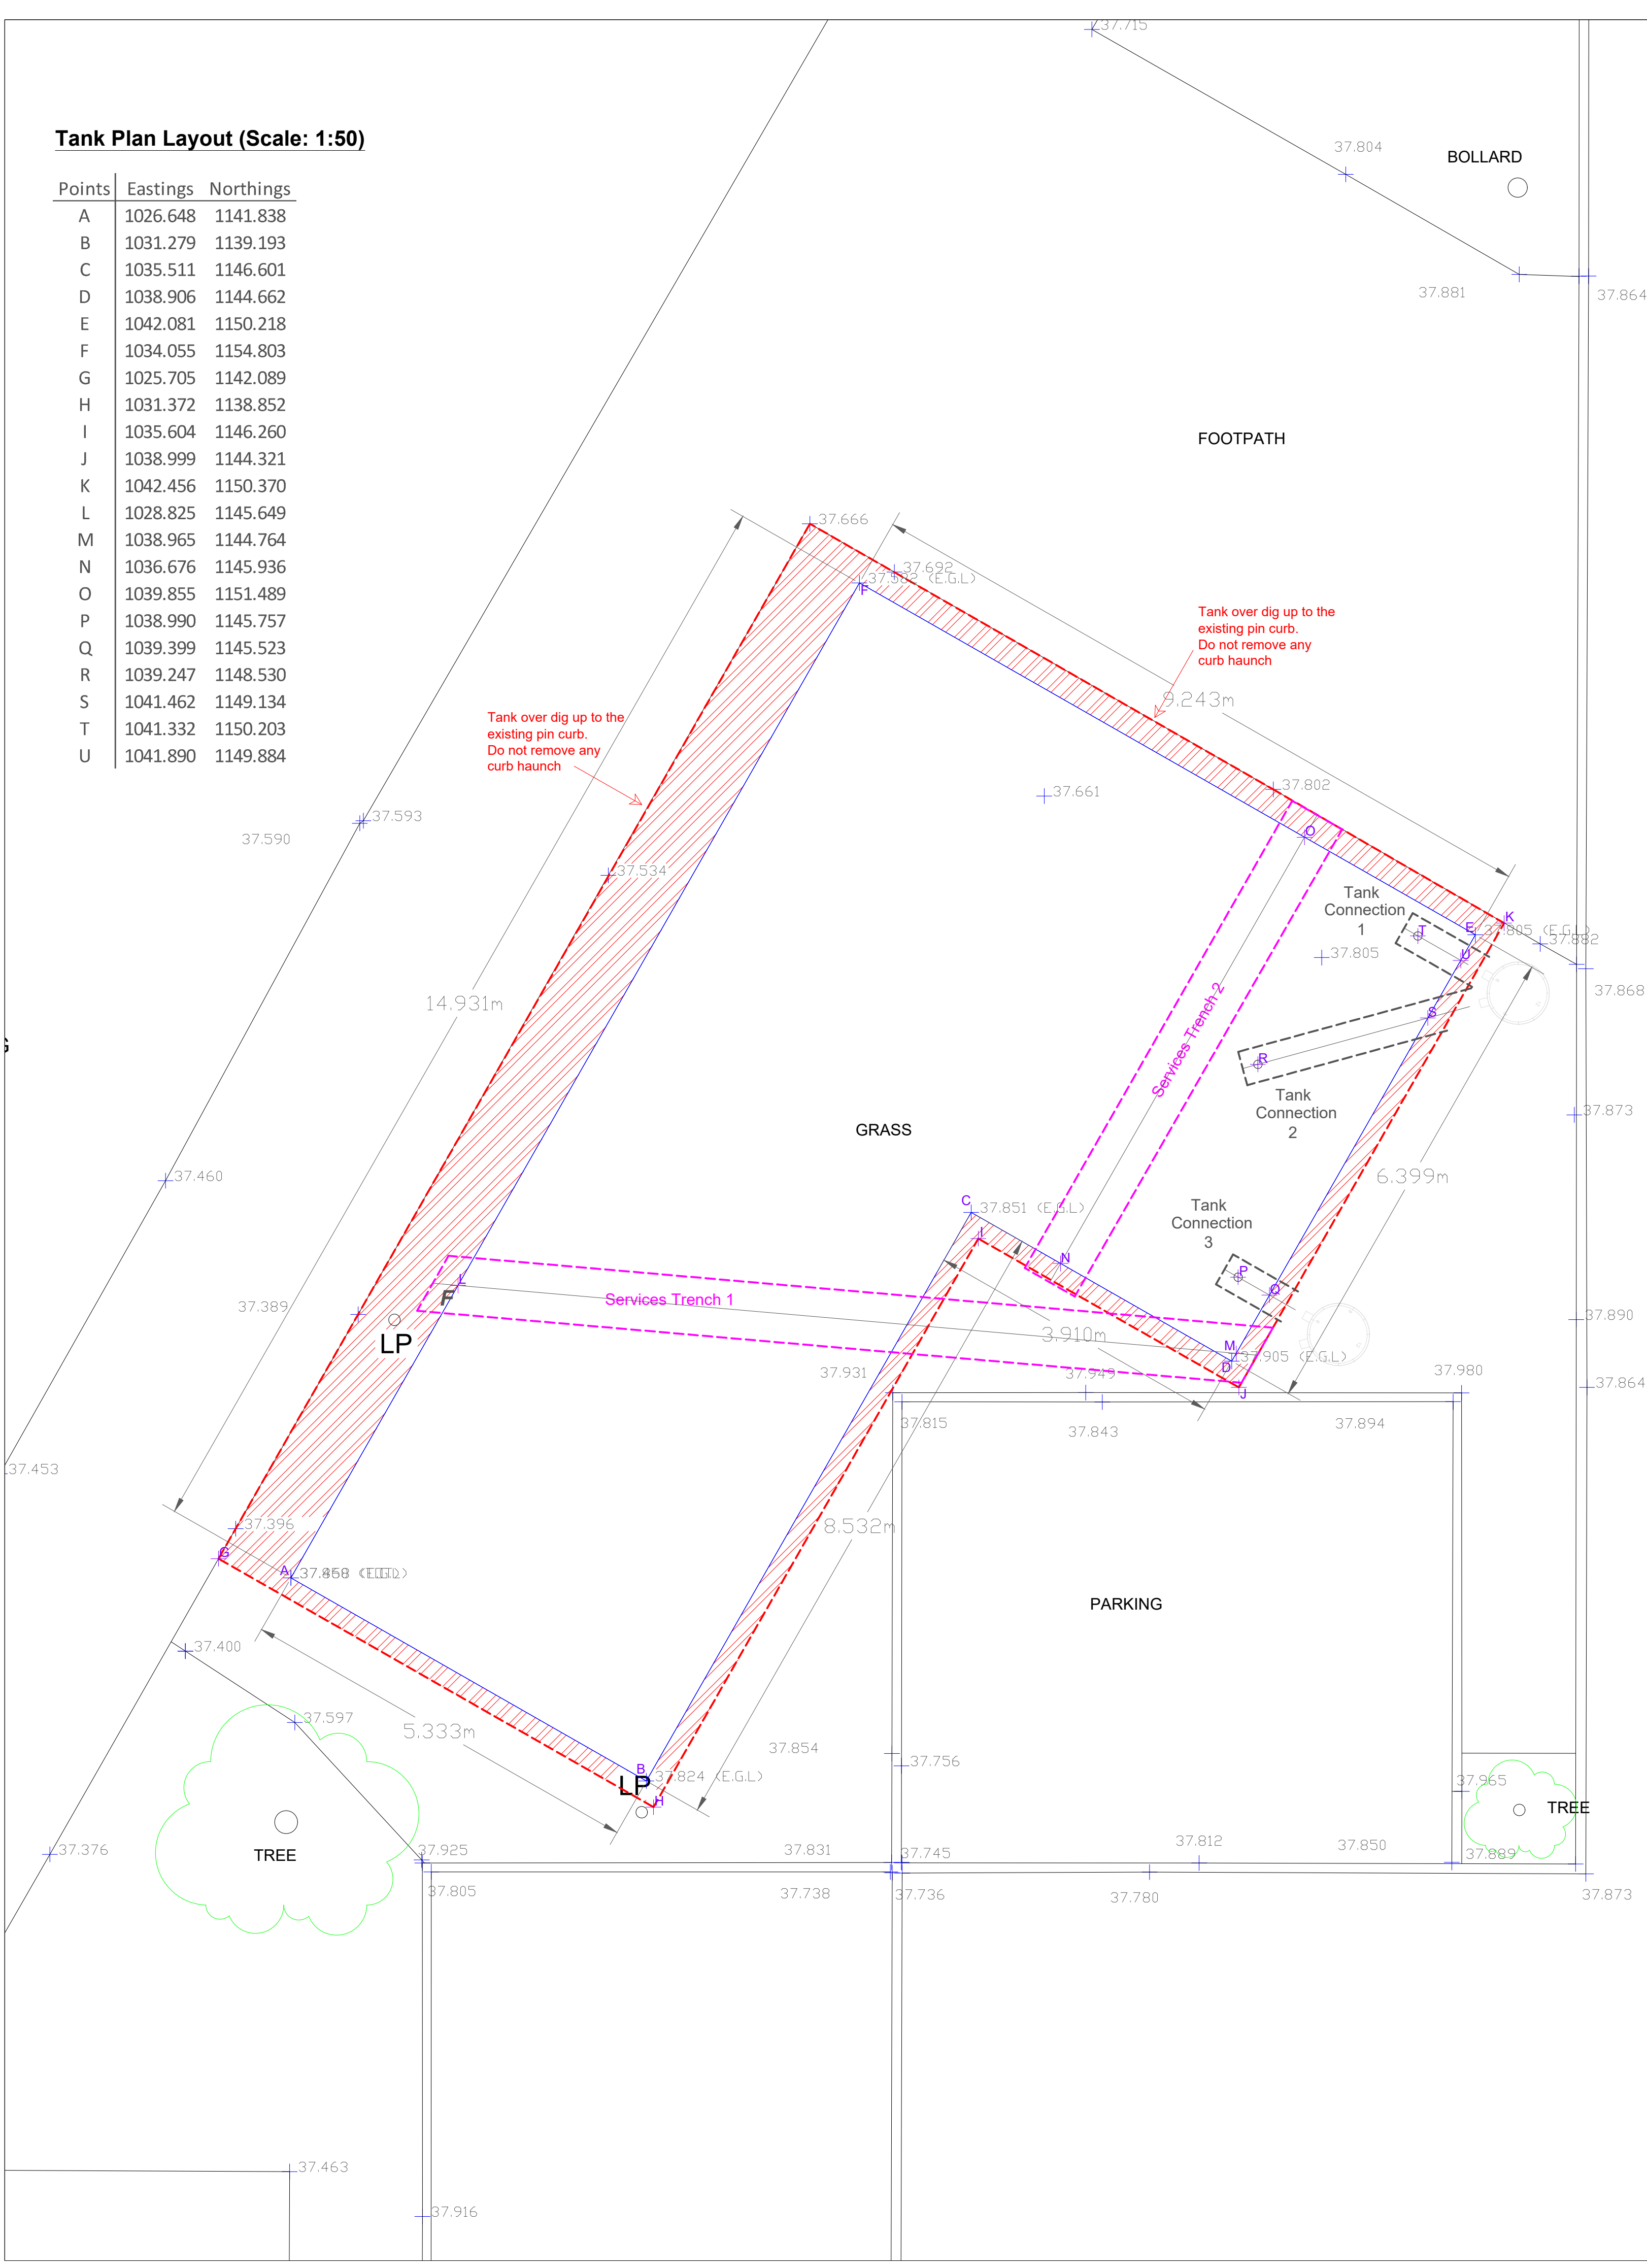

Tank Section (Scale: 1:10)

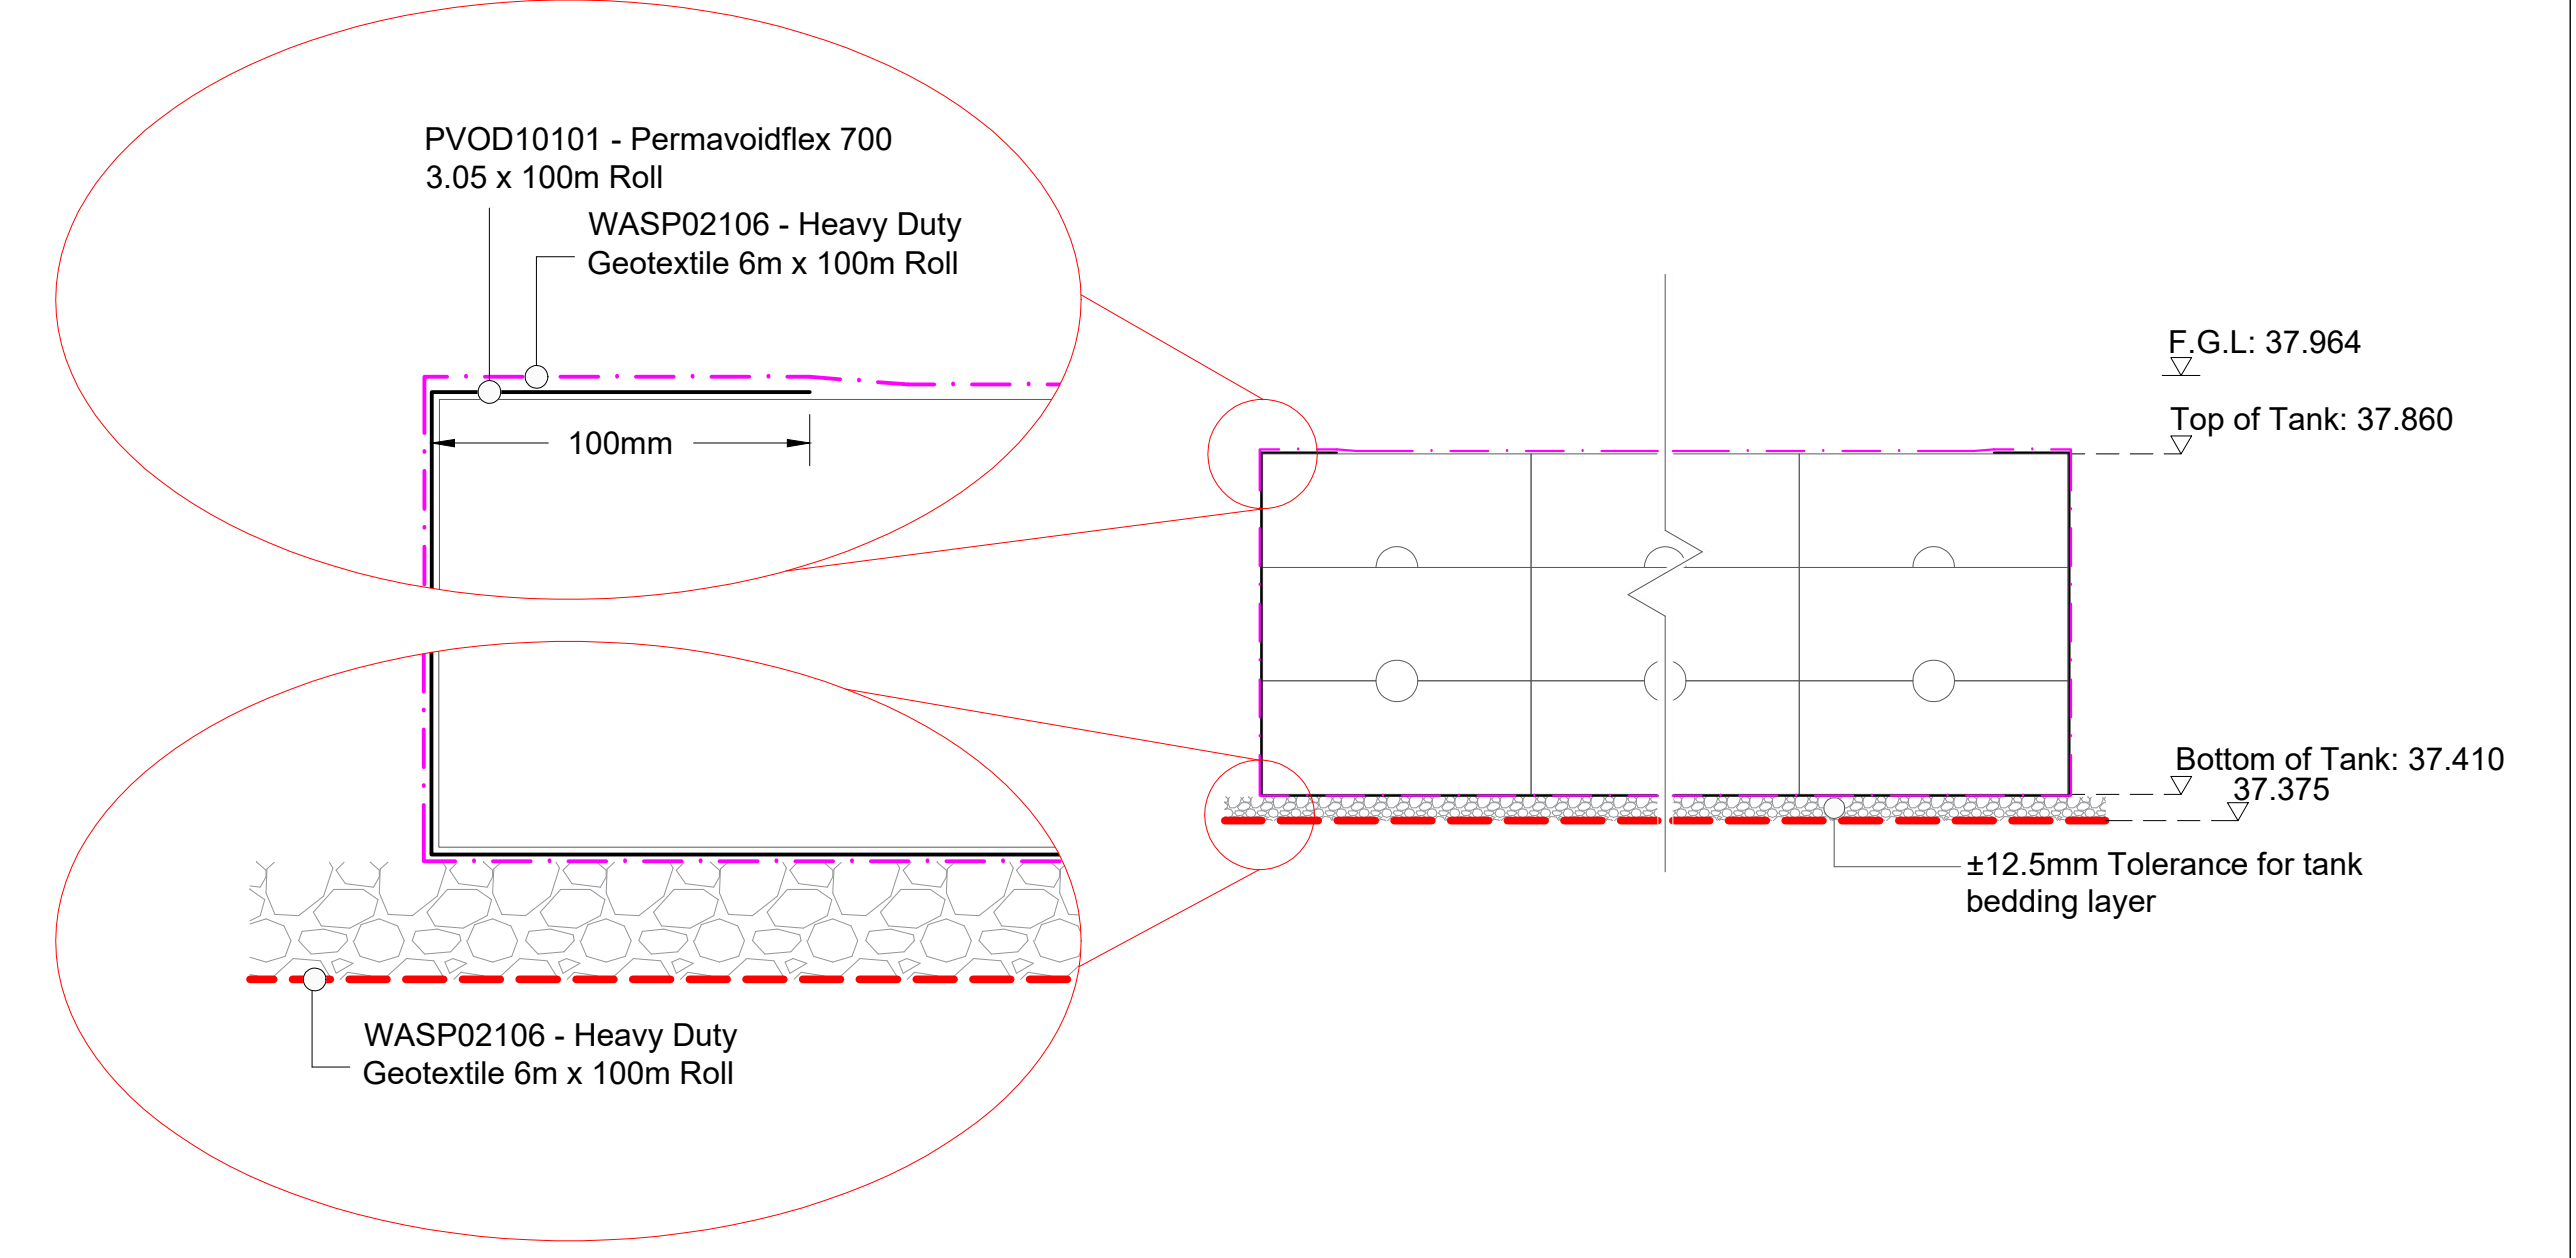

Services Ducting Section (Scale: 1:10)

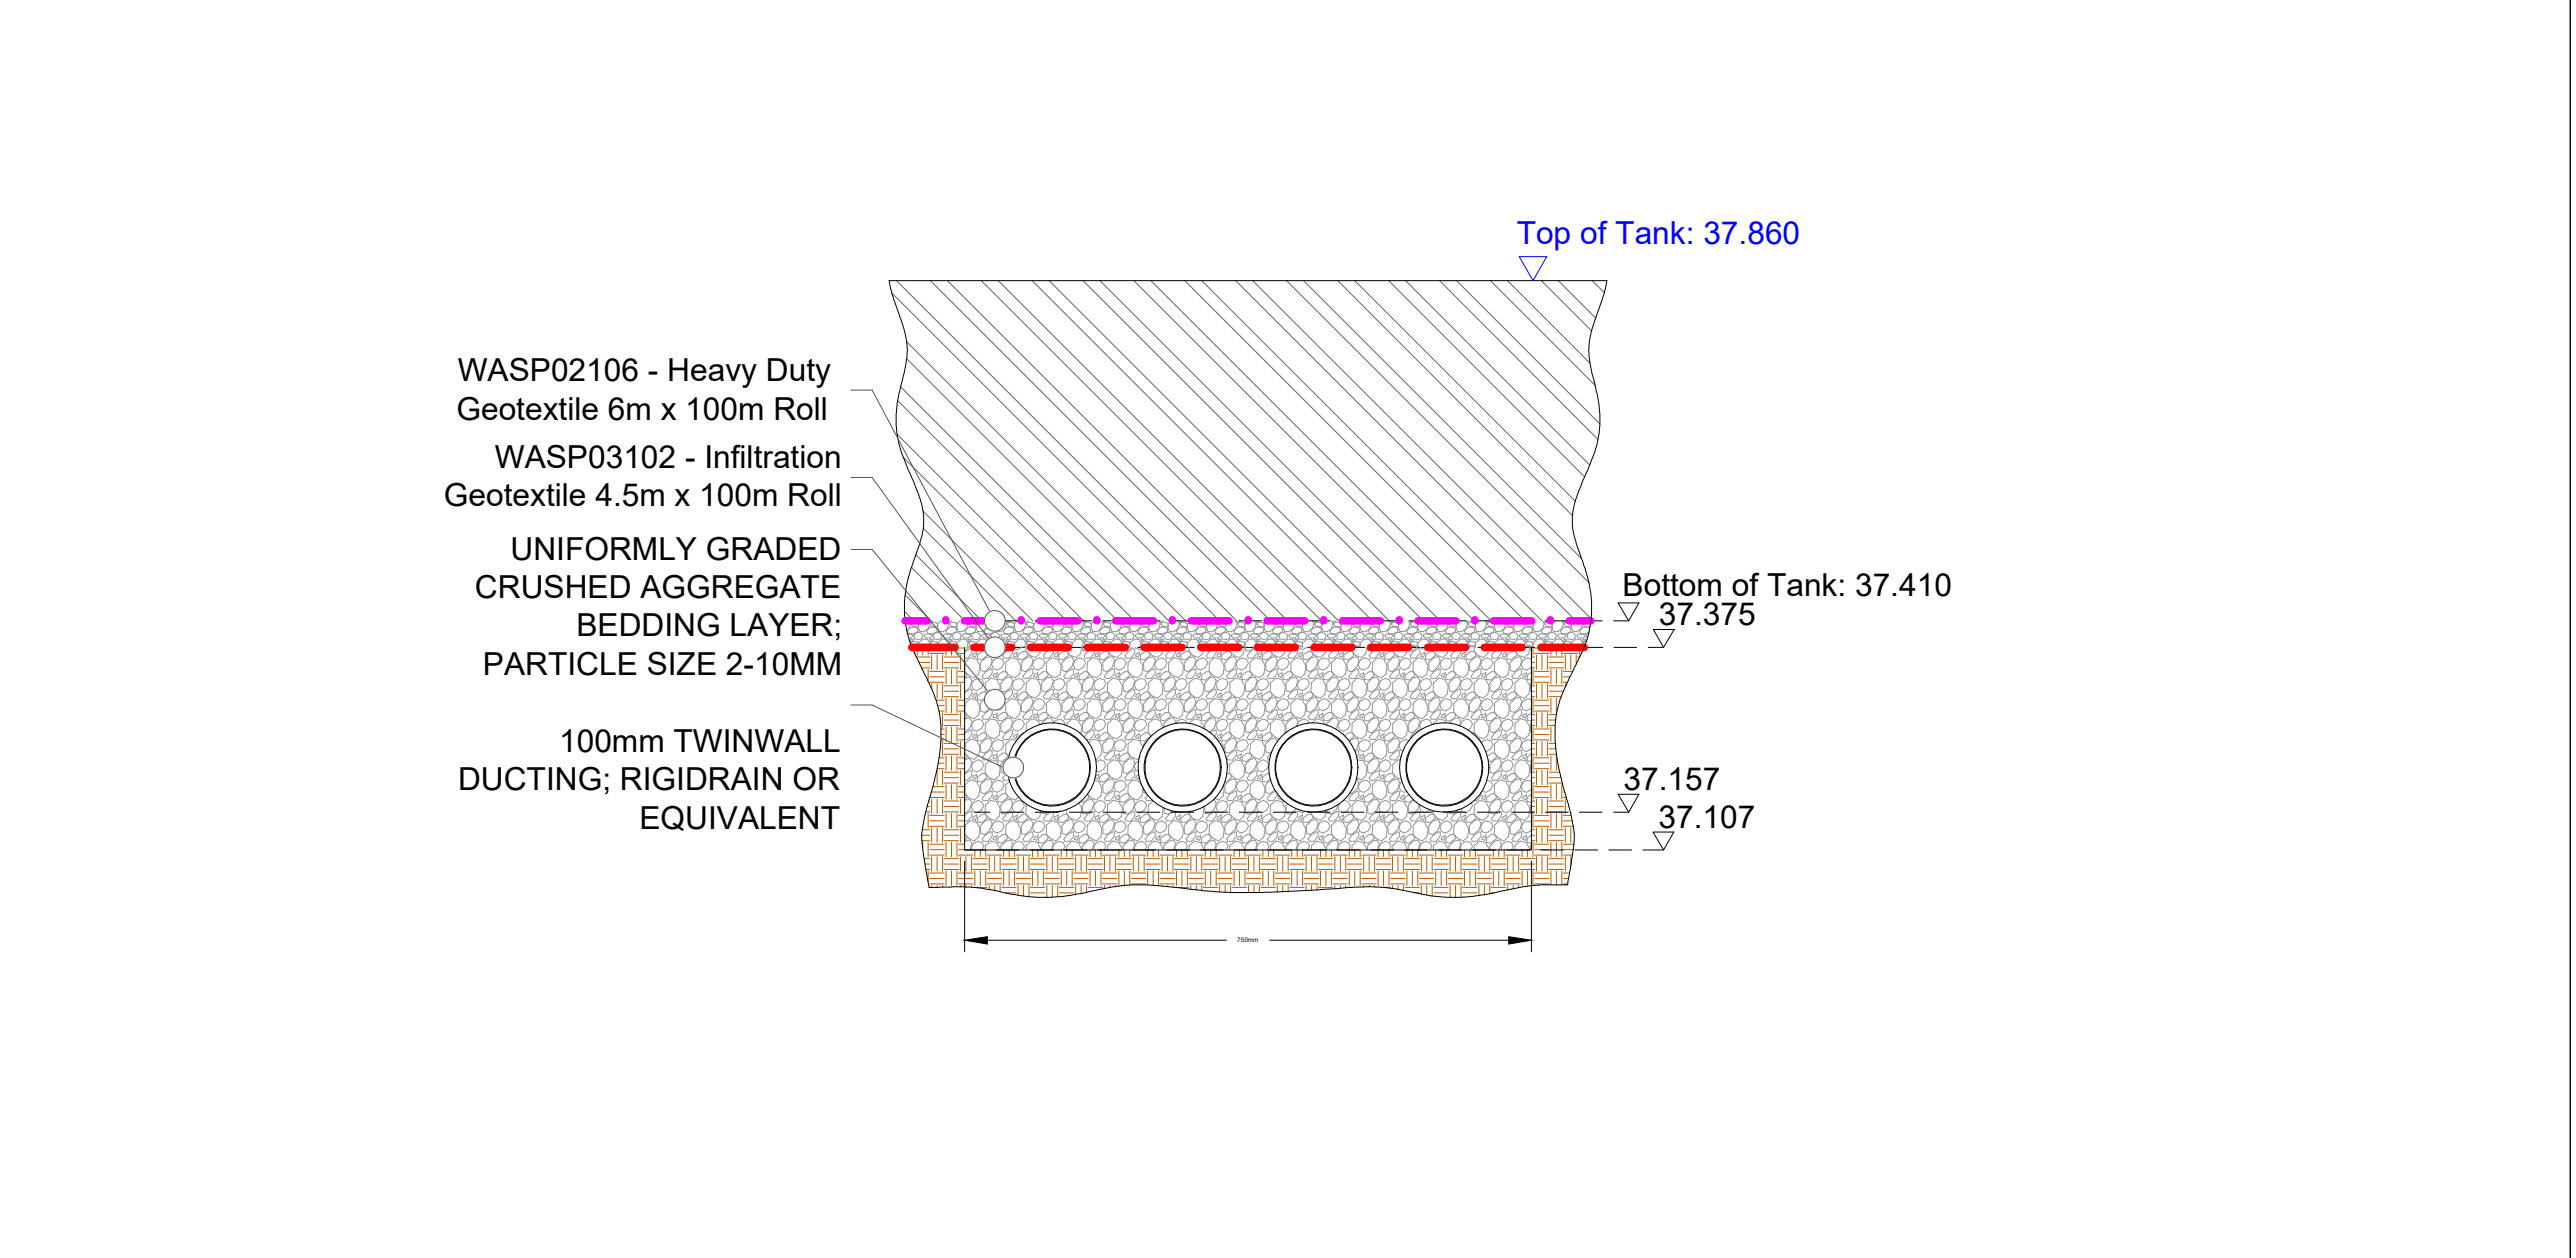

Tank Connection Pipe Section (Scale: 1:10)

