



Tank Plan Layout (Scale: 1:50)

	Eastings	Northings	Level
Foundation Pin 1	1028.524	1140.606	37.310
Foundation Pin 2	1027.710	1141.070	37.310
Foundation Pin 3	1027.580	1141.145	37.310
Foundation Pin 4	1026.717	1141.637	37.310
Foundation Pin 5	1026.606	1142.046	37.310
Foundation Pin 6	1026.907	1142.573	37.310
Foundation Pin 7	1026.981	1142.703	37.310
Foundation Pin 8	1027.527	1143.659	37.310
Foundation Pin 9	1028.072	1144.614	37.310
Foundation Pin 10	1028.147	1144.744	37.310
Foundation Pin 11	1028.665	1145.652	37.310
Foundation Pin 12	1028.364	1145.652	37.310
Foundation Pin 13	1027.864	1145.652	37.310
Foundation Pin 14	1029.238	1146.654	37.310
Foundation Pin 15	1029.313	1146.784	37.310
Foundation Pin 16	1029.858	1147.739	37.310
Foundation Pin 17	1030.404	1148.695	37.310
Foundation Pin 18	1030.478	1148.825	37.310
Foundation Pin 19	1030.848	1149.472	37.310
Foundation Pin 20	1030.272	1149.801	37.310
Foundation Pin 21	1030.642	1150.448	37.310
Foundation Pin 22	1030.716	1150.578	37.310
Foundation Pin 23	1031.195	1151.416	37.310

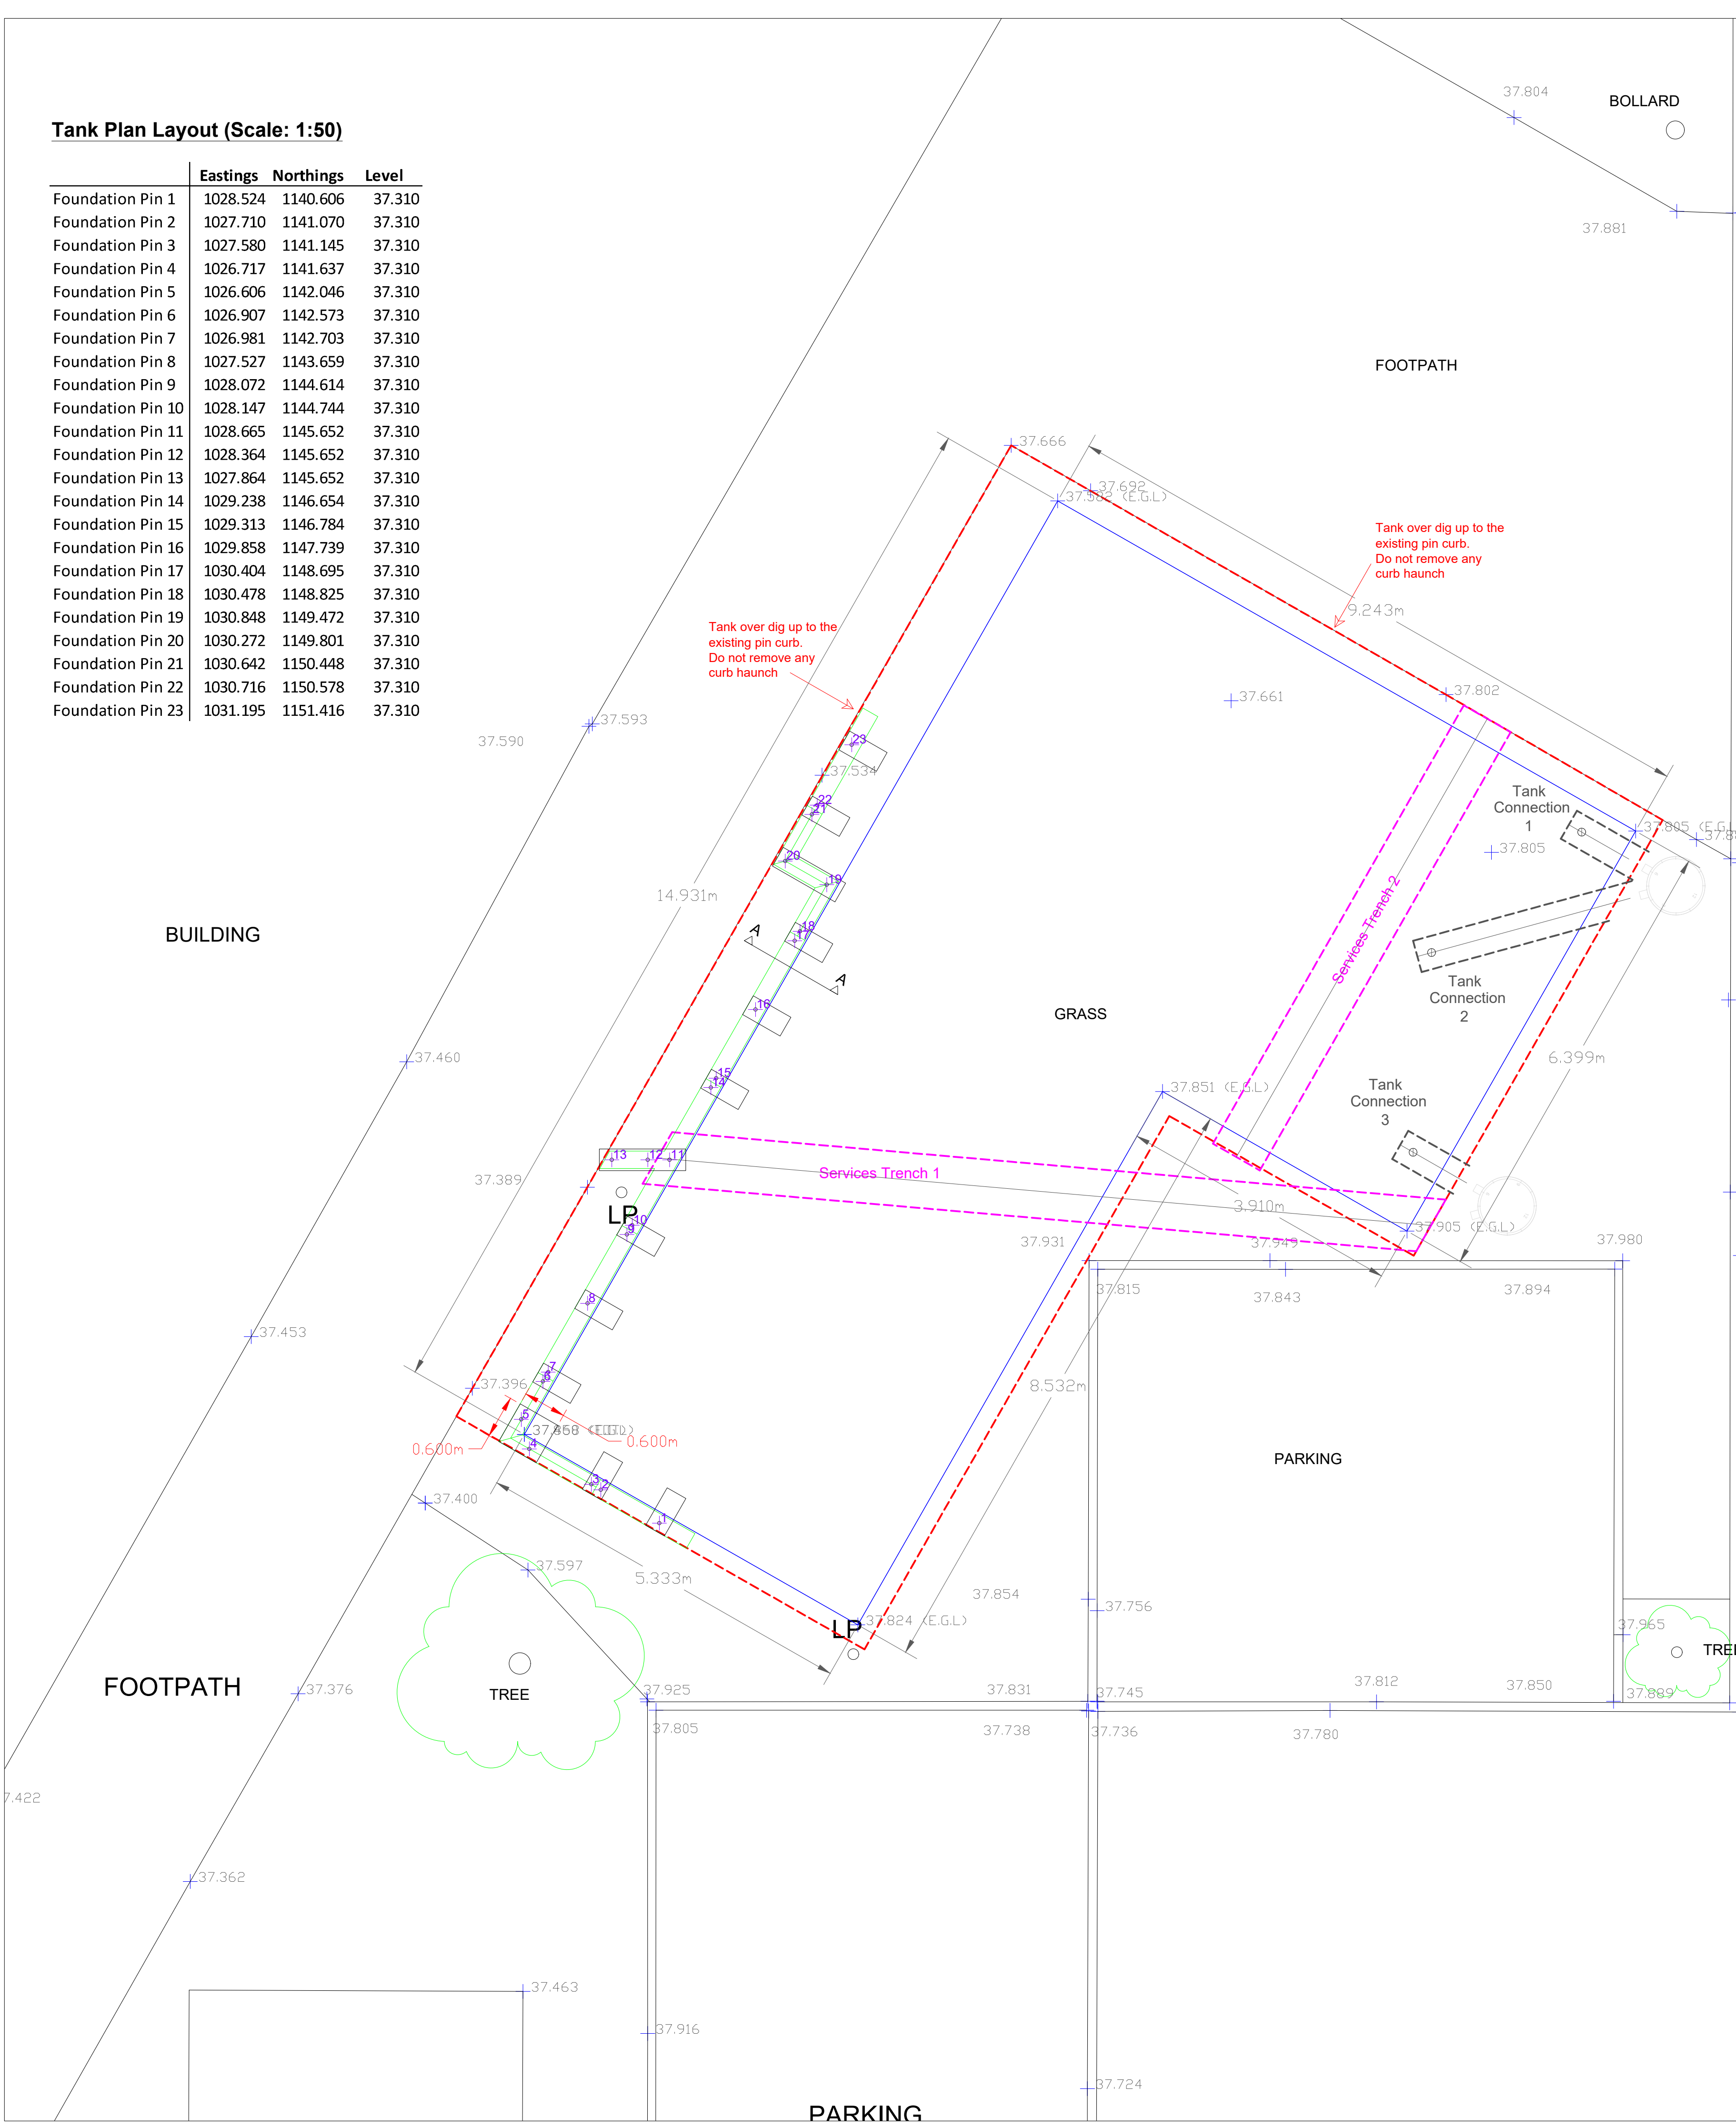

Section A-A Layer 7 Sleeper Foundation Detail (Scale: 1:10)

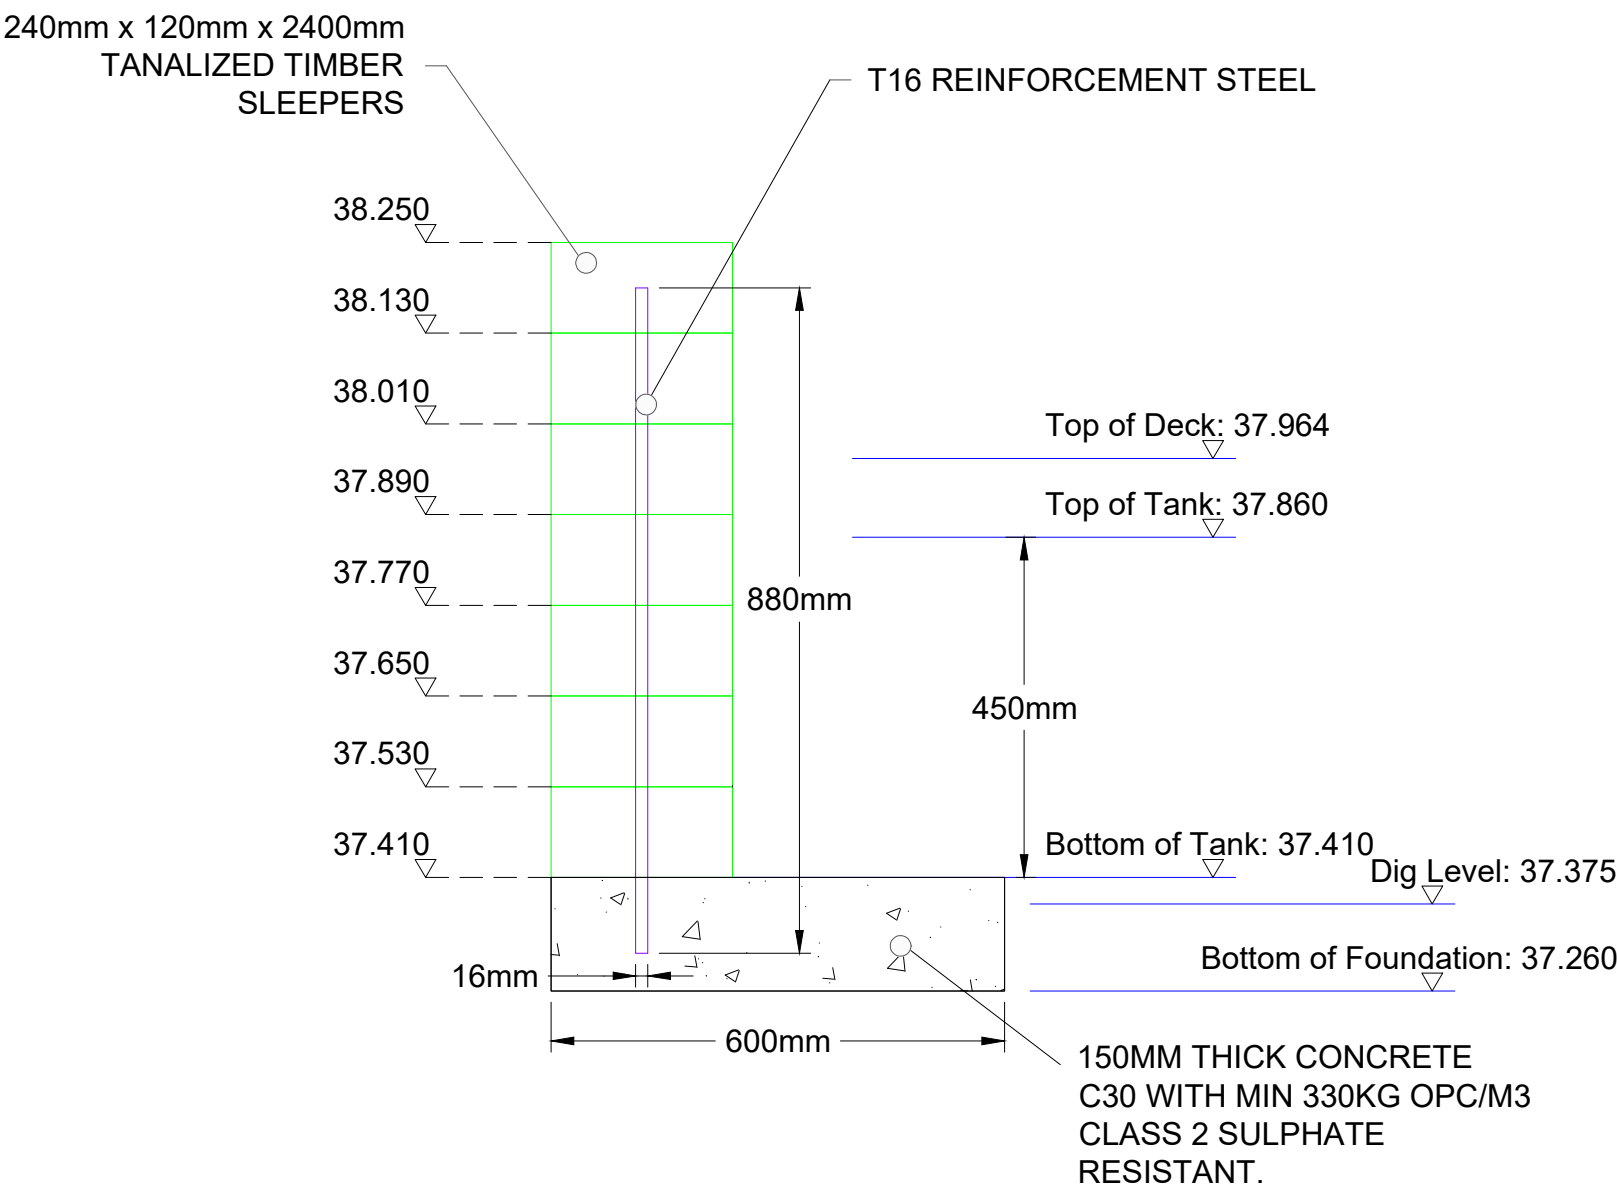

ALL FOUNDATION DIMENSIONS (U.N.O):
300mm x 600mm x 150mm (LxWxD)

