



Tank Plan Layout (Scale: 1:50)

Location	Eastings	Northings	Level
Trench Point A	1043.125	1149.988	36.935
Trench Point B	1041.737	1159.352	36.903

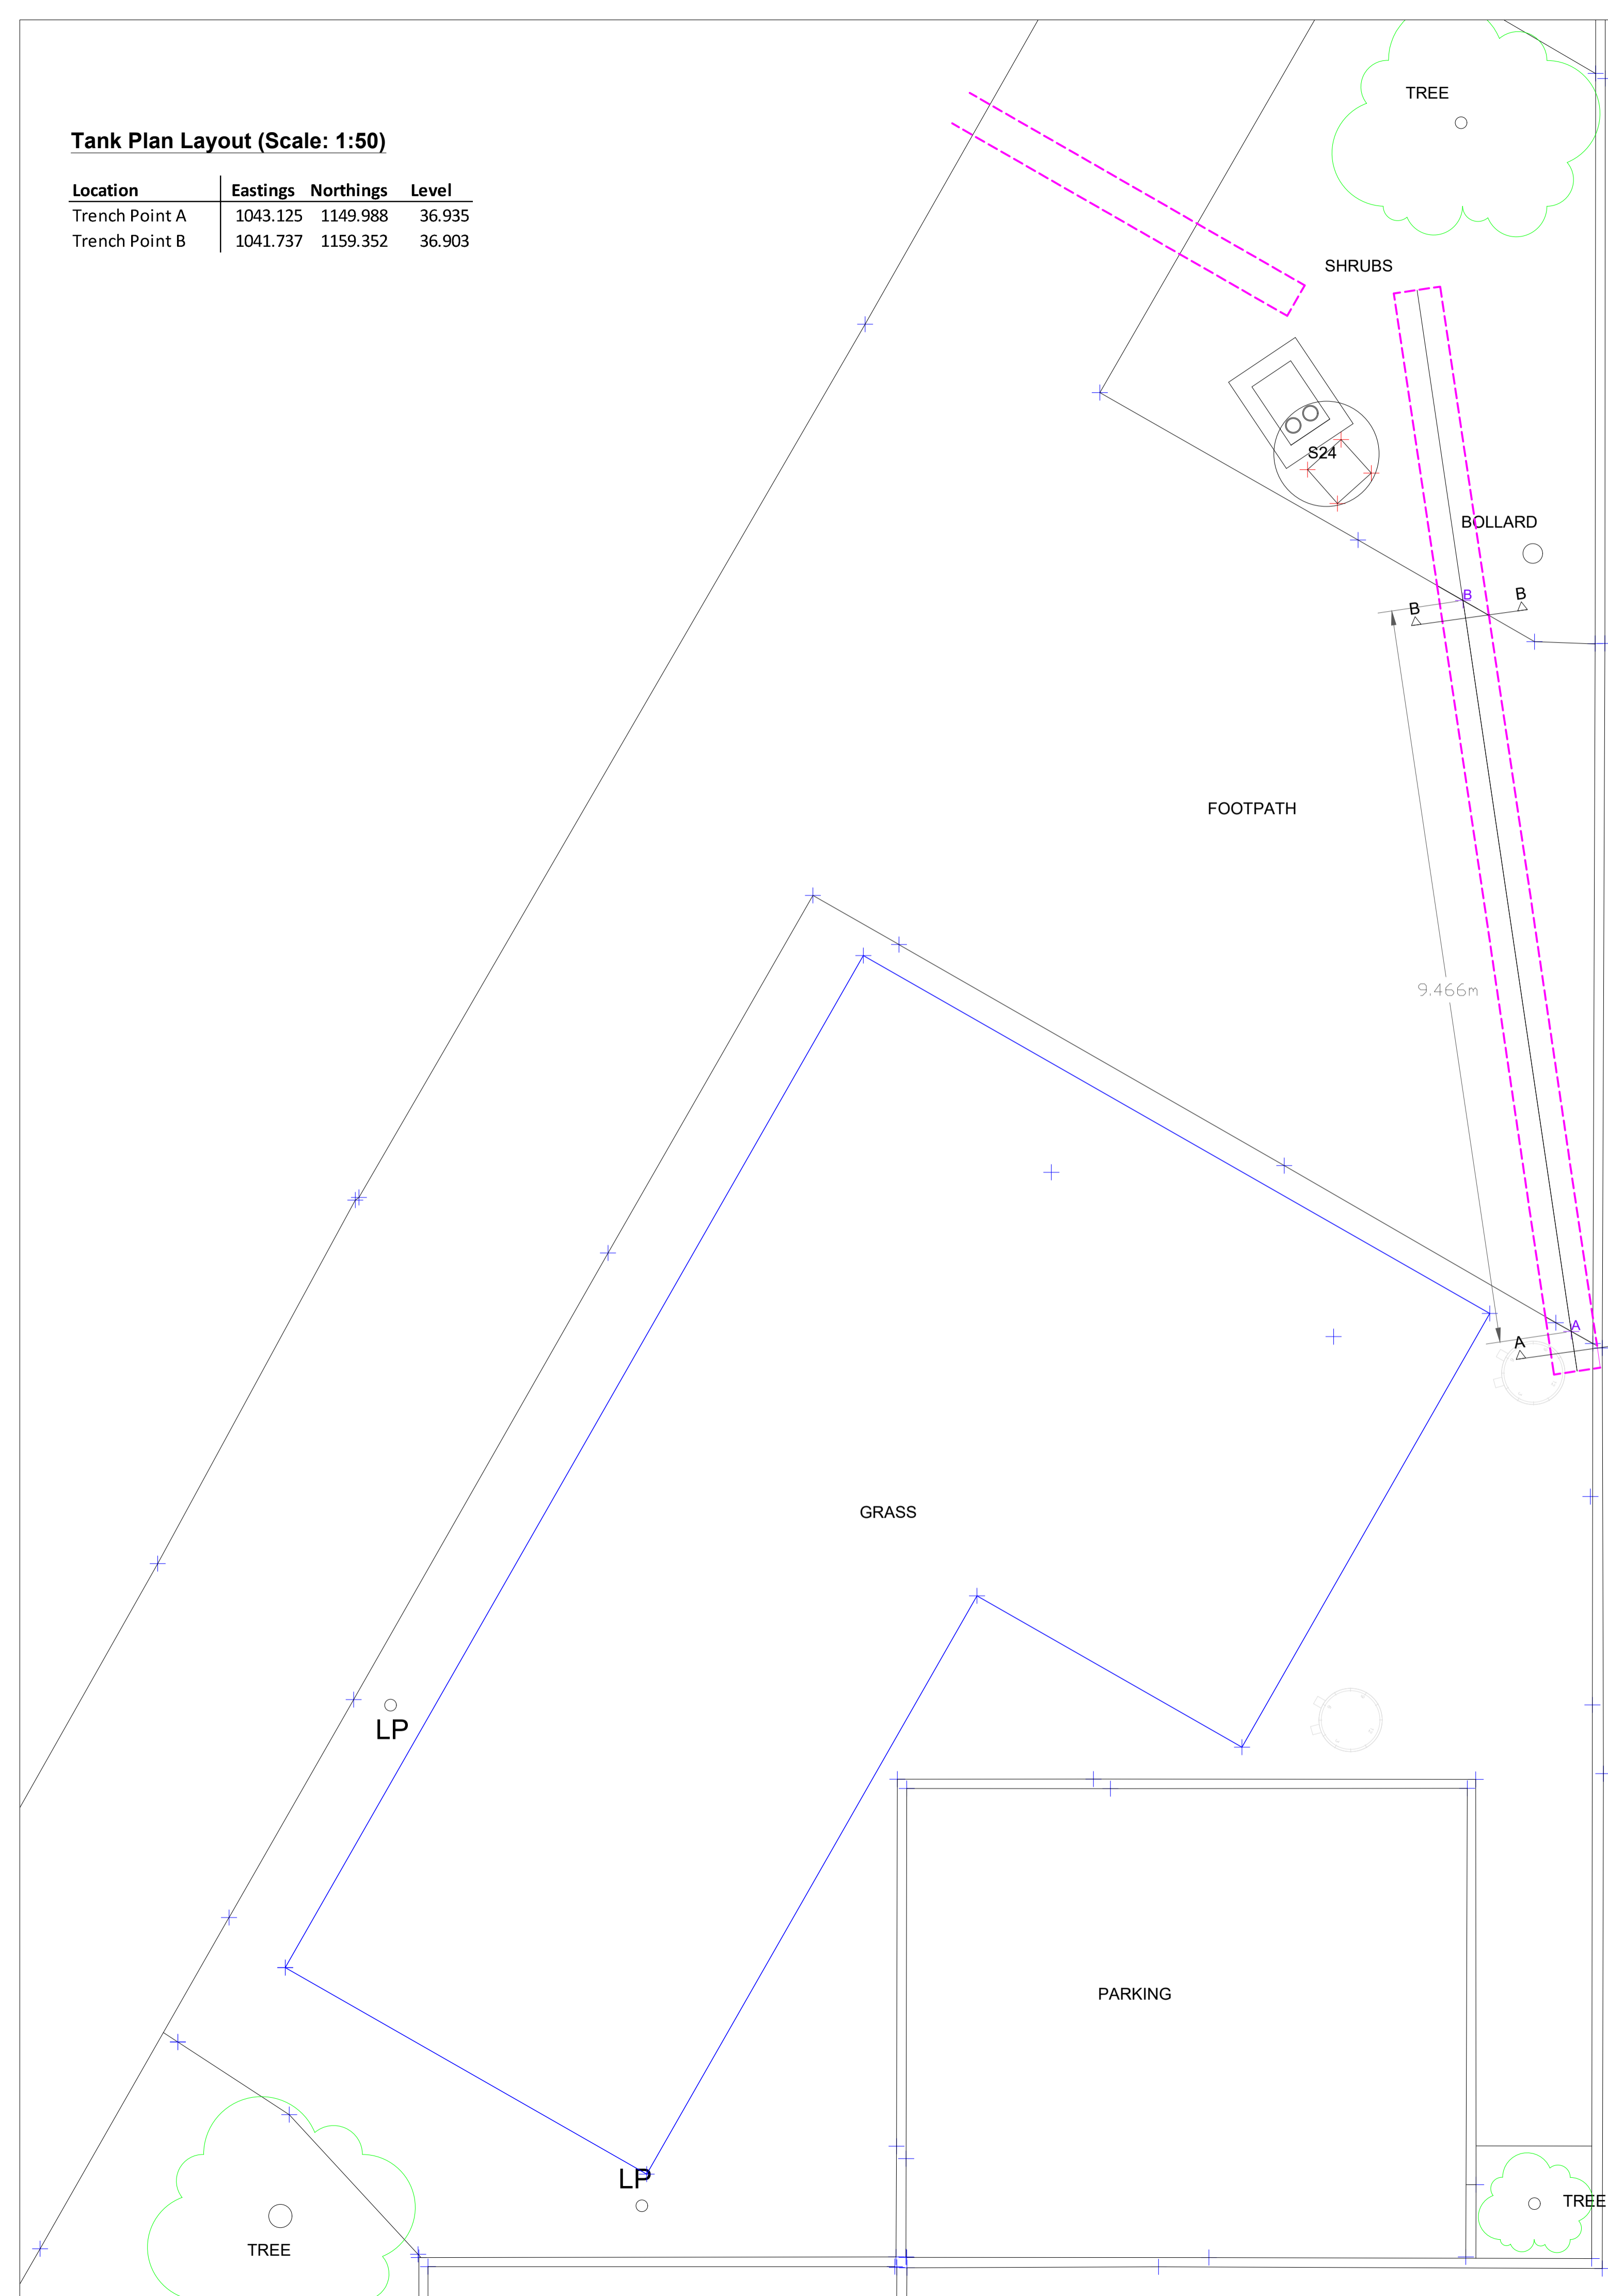

Section A-A Services Trench Section At Point A (Scale: 1:10)

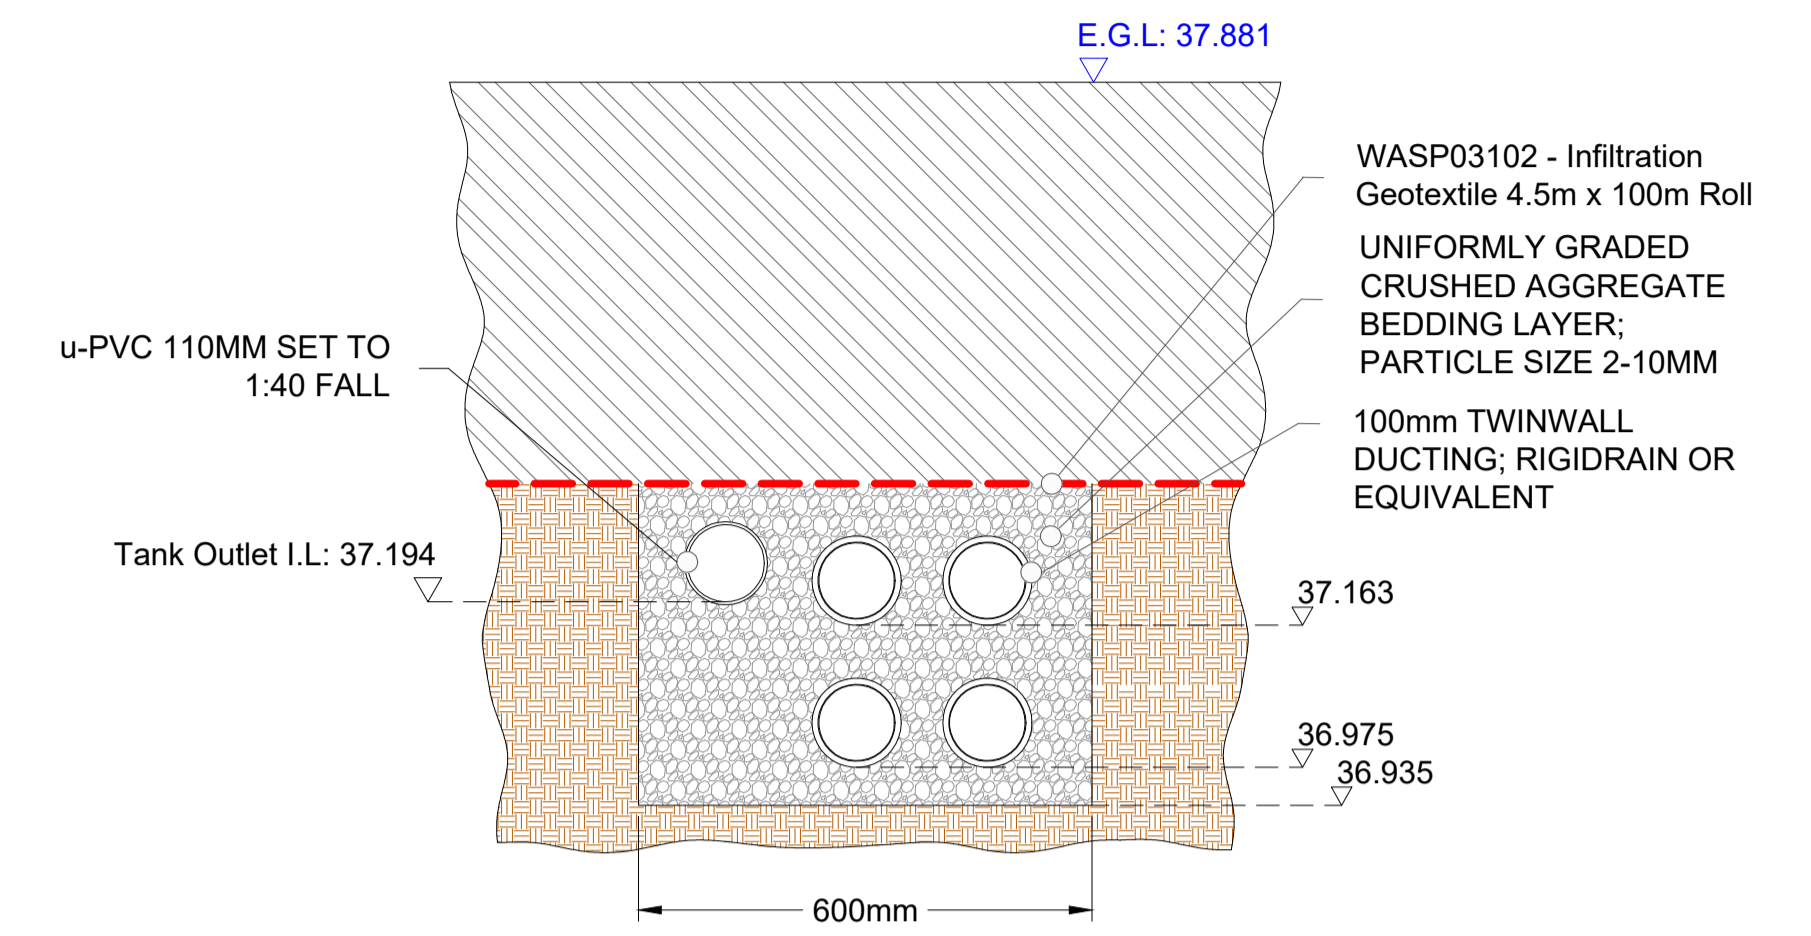

Section B-B Services Trench Section At Point B (Scale: 1:10)

