

LEGEND - POWER

DISTRIBUTION BOARD

ISOLATOR

1GANG SWITCHED
SOCKET OUTLET


2GANG SWITCHED
SOCKET OUTLET

FUSED CONNECTION UNIT

BT/VOICE OUTLET

IT/DATA OUTLET

FLOOR OUTLET BOX

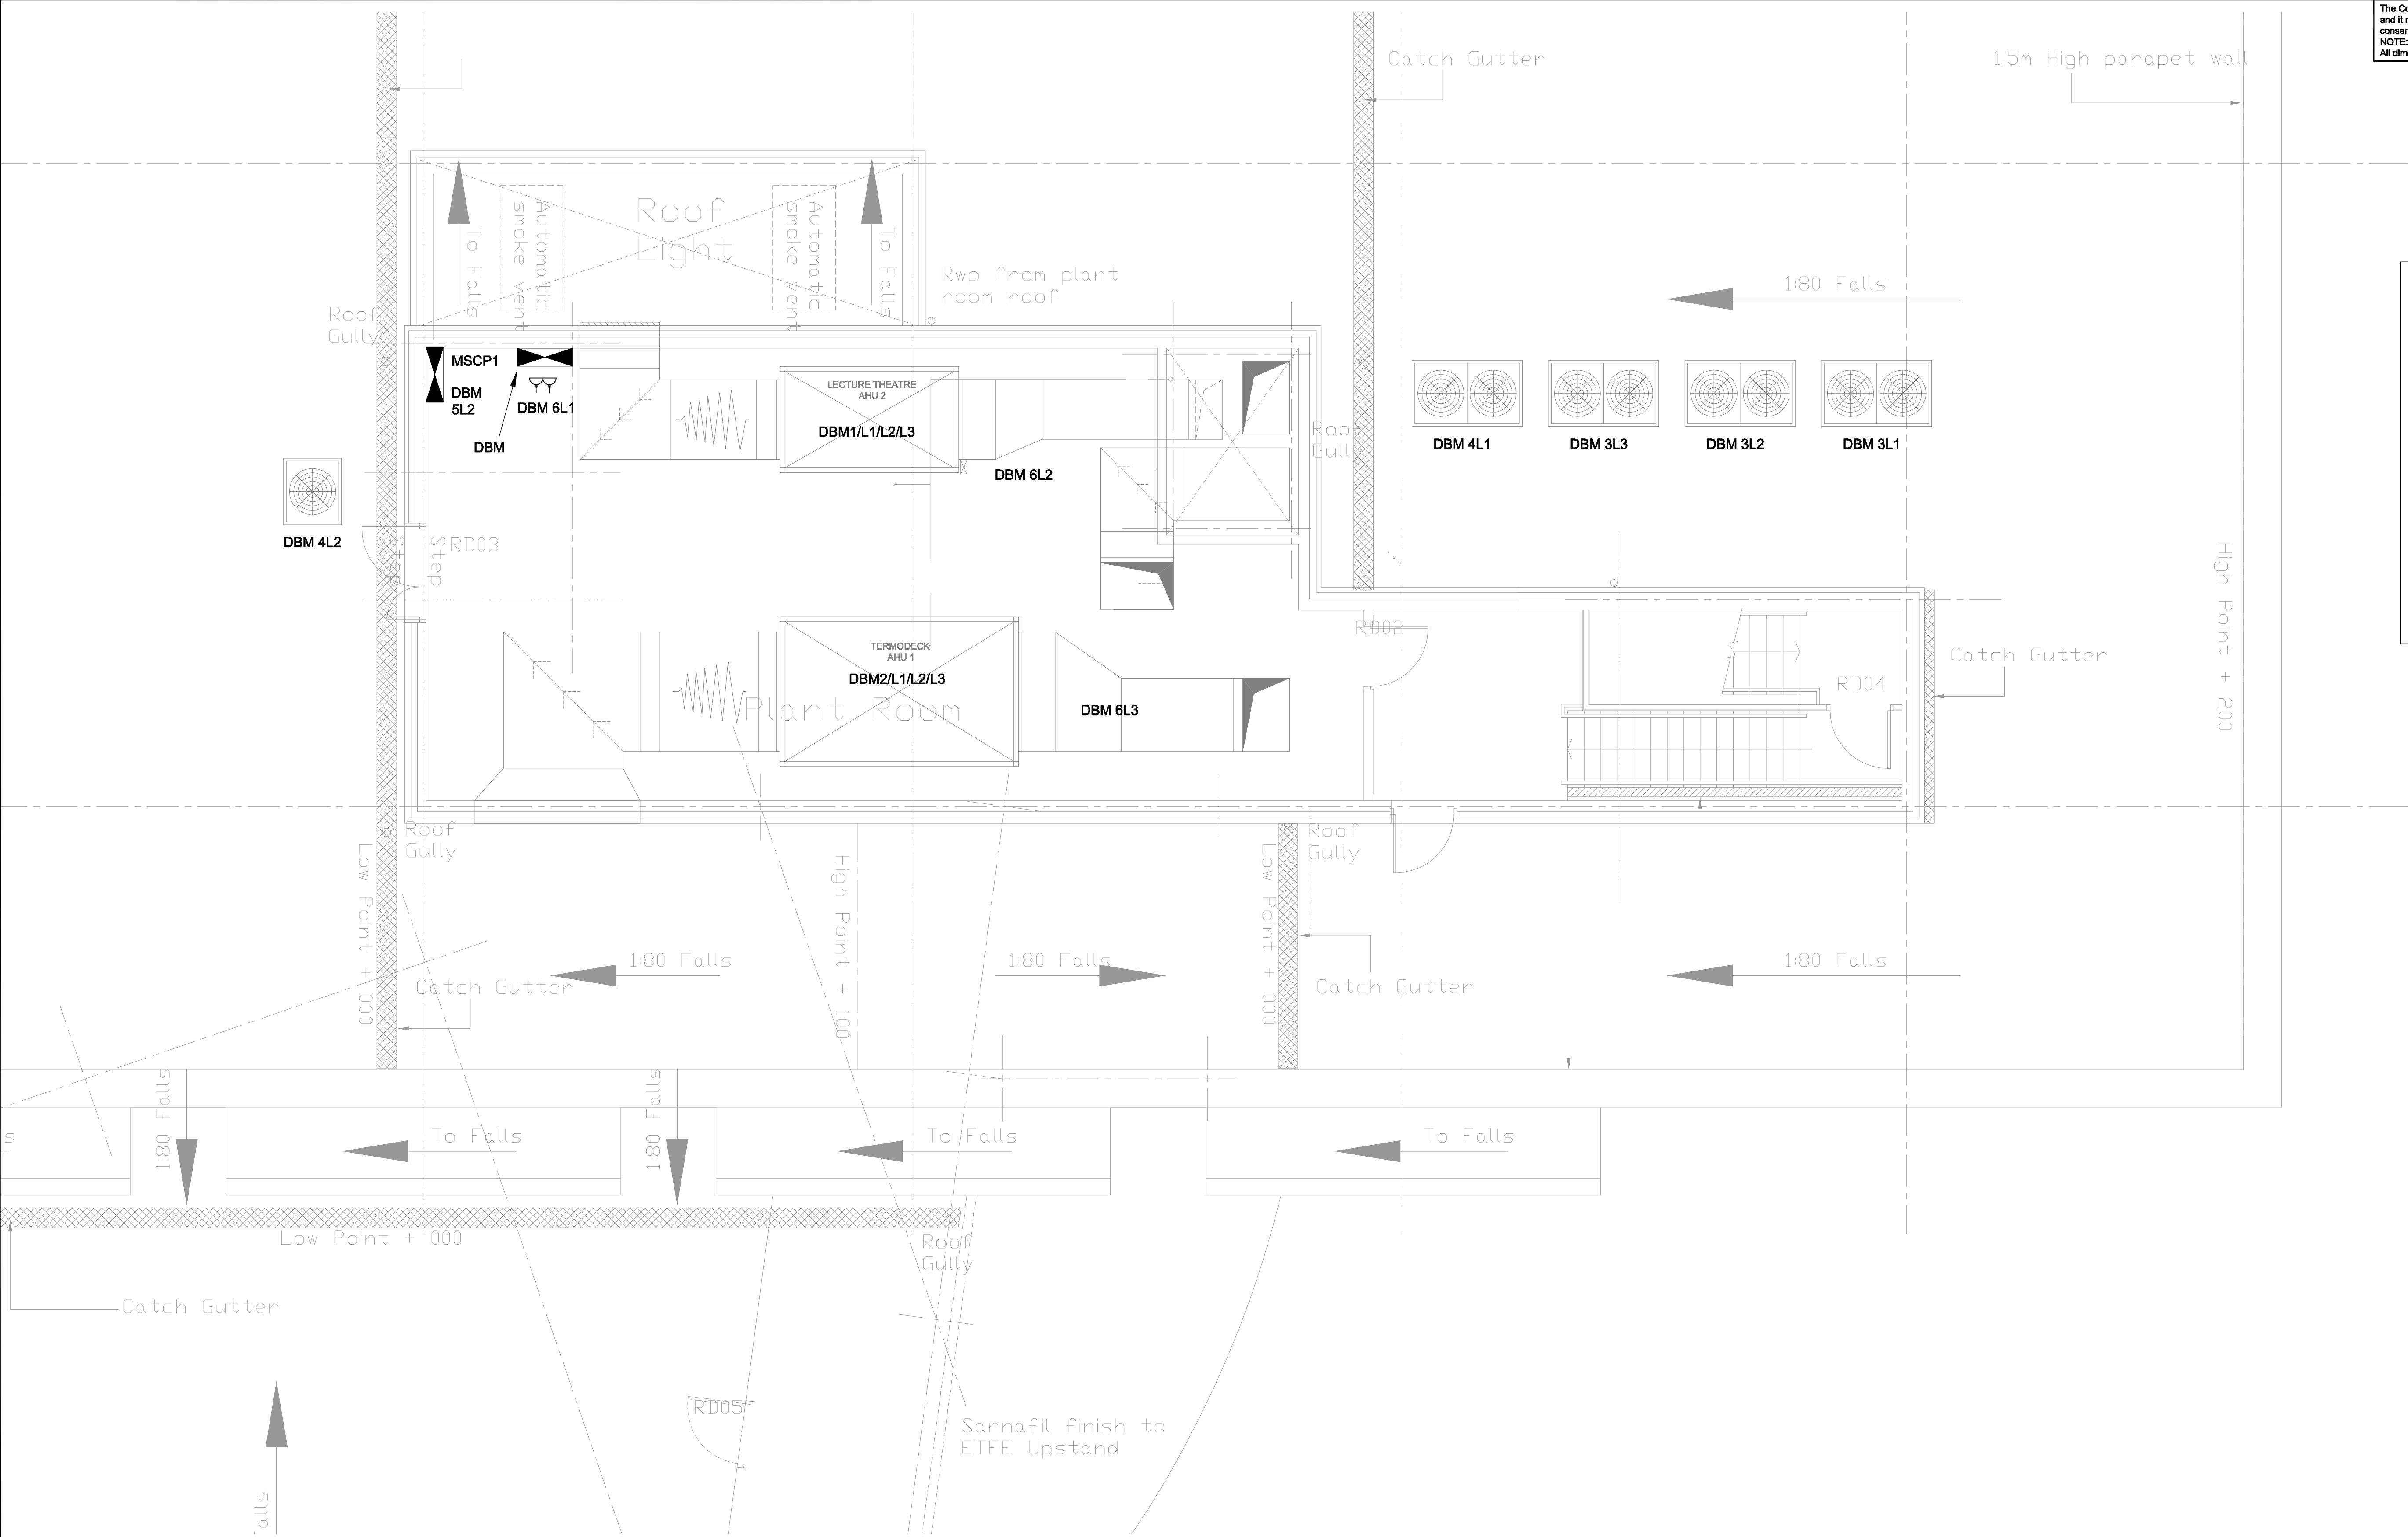

As Fitted

HD Hirst and Danson
ELECTRICAL CONTRACTORS LTD

Butts Close Thornton Cleveleys
Lancashire FY5 4HT
t: +44 (0) 1253 822407
f: +44 (0) 1253 826238
e: elec@hdelec.co.uk
www.hirstanddanson.co.uk



Client



Rev	Date	Details

Job Title
New Law Faculty
University of Salford

Drawing Title
Third Floor
Power Installation

Scale
1:100 @ A1
Date
Aug' 2007
Drawing Number
849/E11

Drawn by
CJB/HM
Checked
C. J. Binell
Revision