
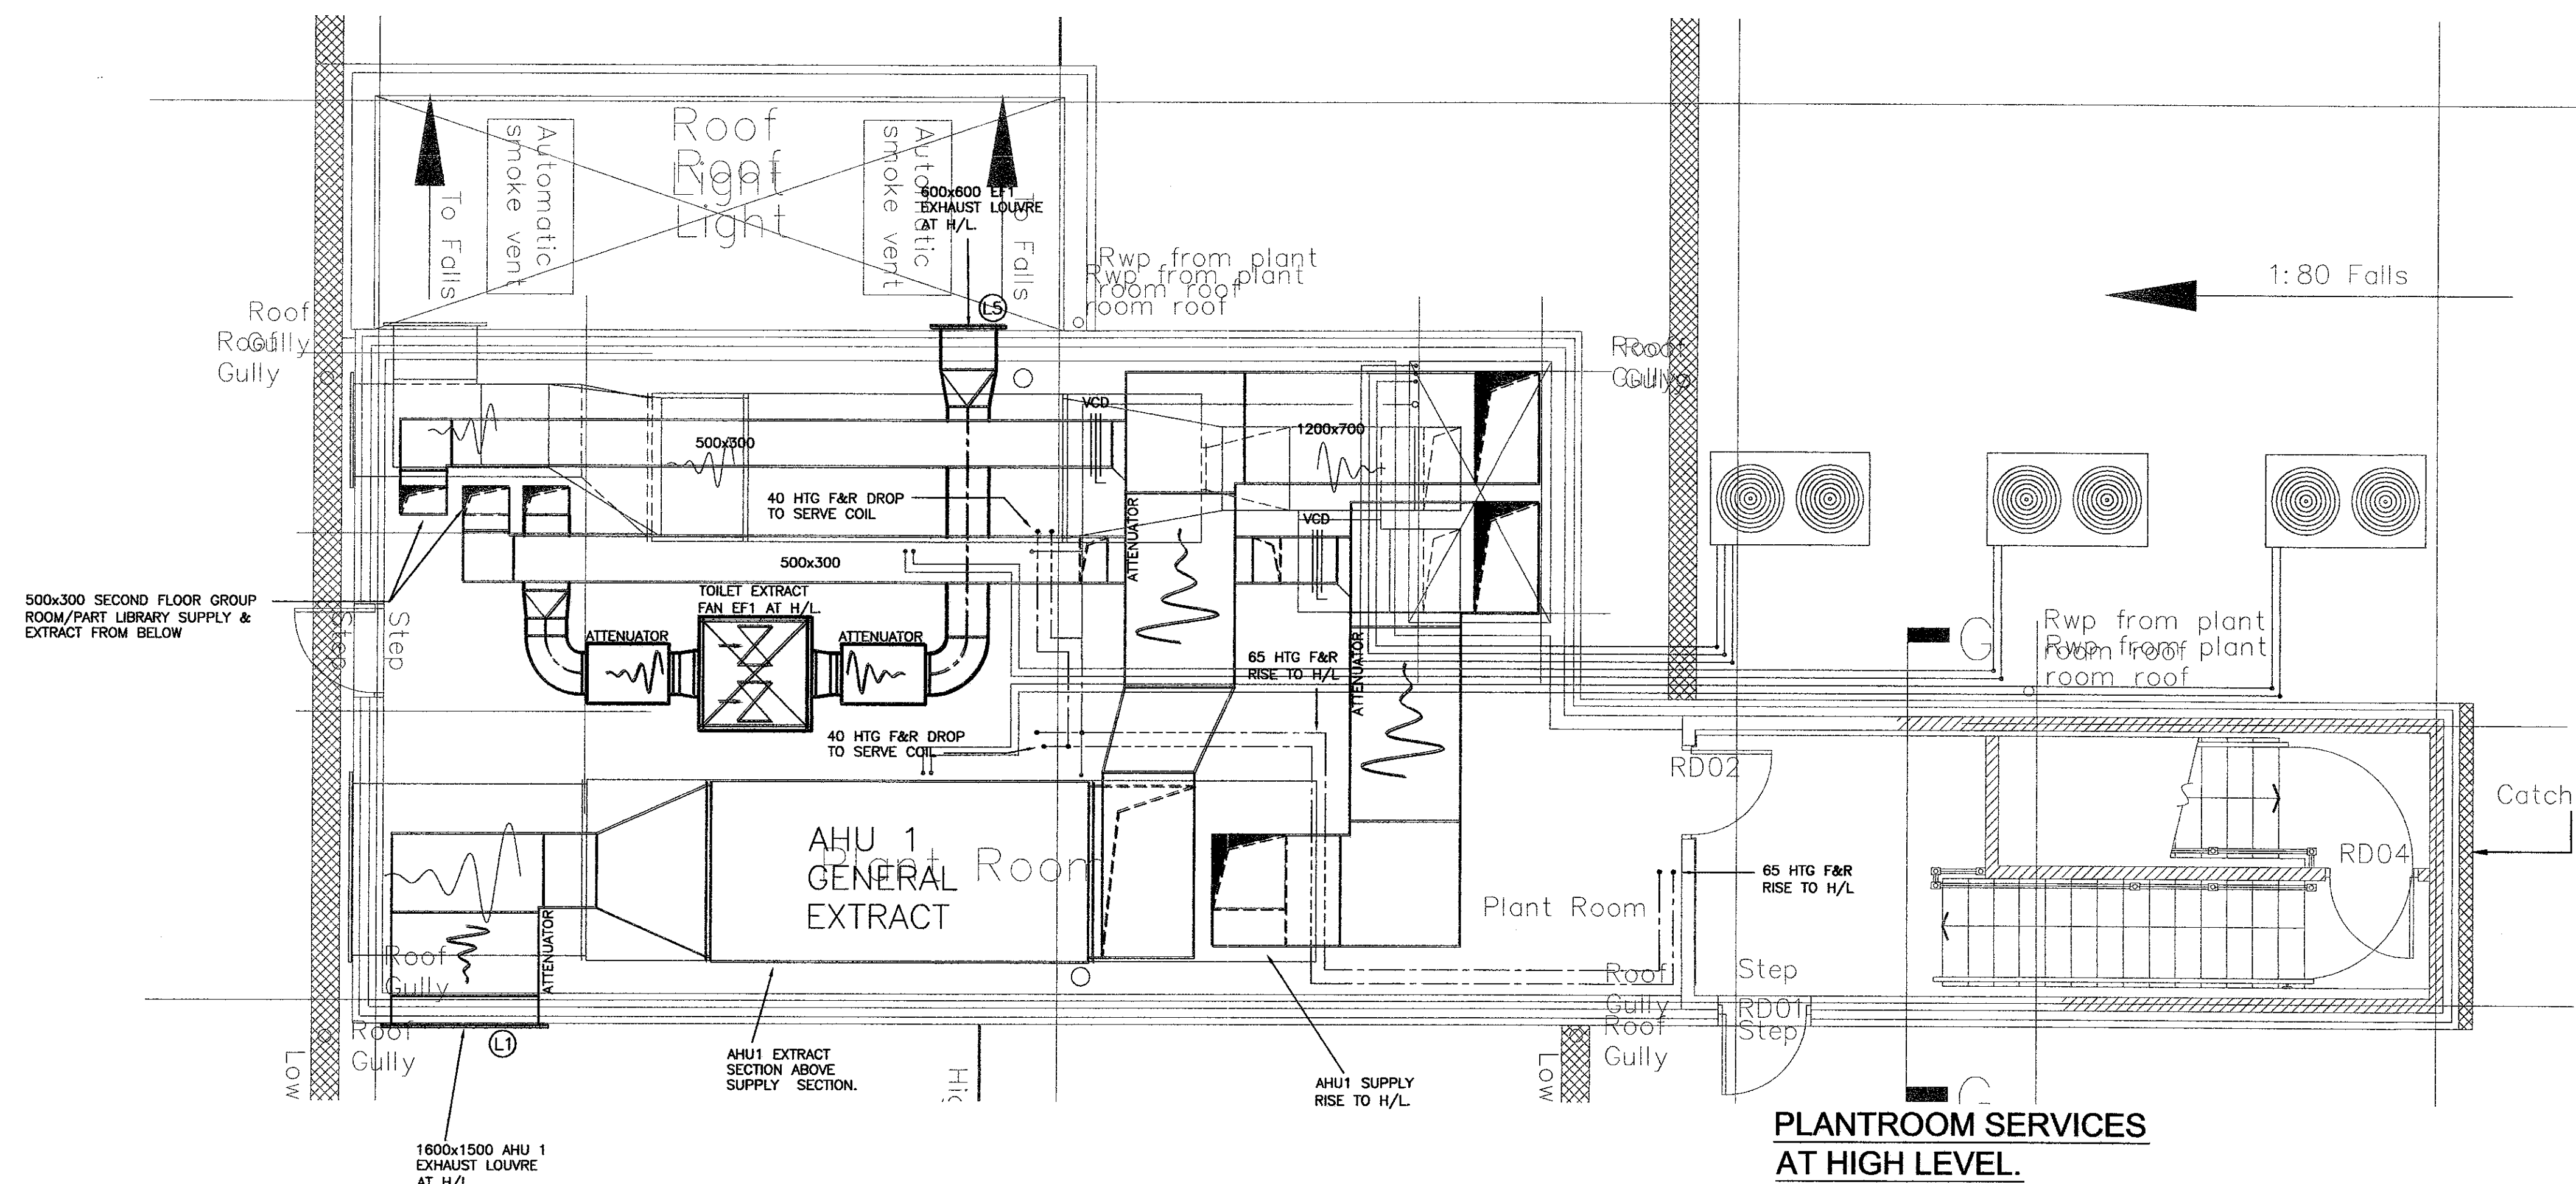


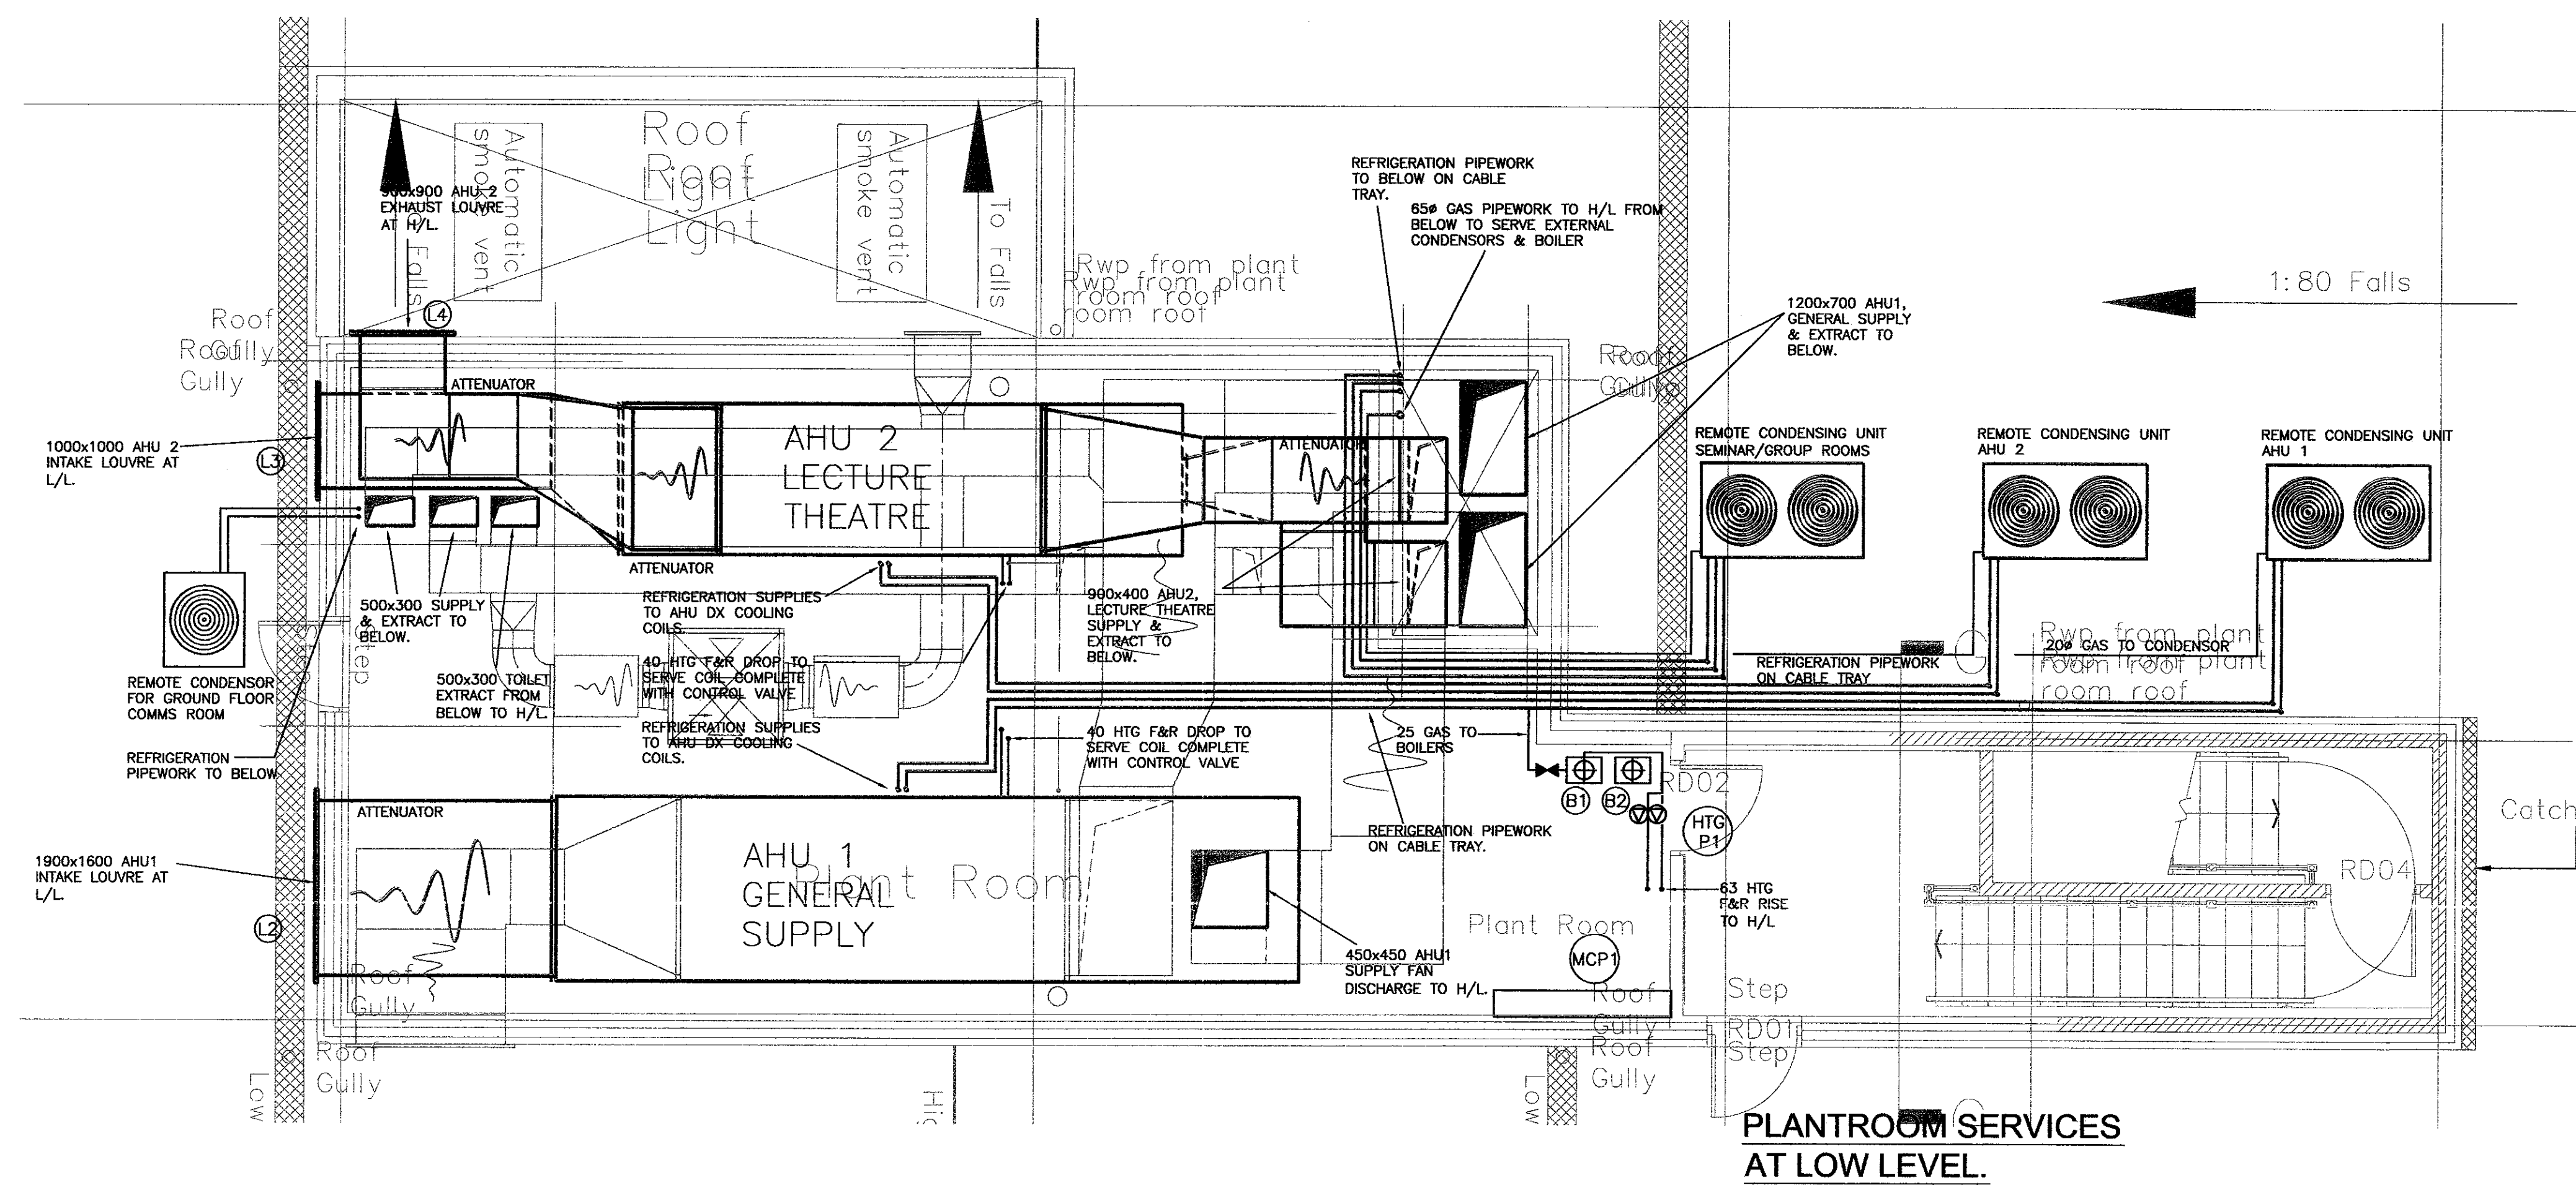

Copyright
This drawing is copyright and may not be altered, reproduced or used other than for the Contract Works for which it is issued without the written permission of Foreman Roberts.

Status of drawing
The purpose of this drawing when issued as a Tender Drawing is to enable tenderers to interpret correctly the design and to submit competitive tenders for the works.
A Tender Drawing whether original or amended shall not be used as an installation Drawing except under the terms contained in the conditions of Tender.

Warning
Do not scale this drawing. Verify all dimensions and structural details on site. If in doubt, ask before acting.

Related documents
This drawing to be read in conjunction with the appropriate Specification(s).

Checking
This drawing has been generated using a Computer Aided Drafting system. As the system generates a new drawing at each revision, only the latest revision will have been initialised as checked.

Rev.	Date	Designed	CAD	Checked
A	30.01.06	NJK	NJK	JC
0	02.03.06	JAC	UMC	MH

Status/Amendments

A	FOR INFORMATION
0	TENDER ISSUE

Project Title
NEW LAW FACULTY
UNIVERSITY OF SALFORD

Drawing Title
Mechanical Services
PLANTROOM LAYOUT
THIRD FLOOR LEVEL

Date JANUARY 2006	Drawing No. (57)003
----------------------	------------------------

Drawn NJK	Project No. 10172
--------------	----------------------

Checked JC	Revision 0
---------------	---------------

File-reference 10172(57)003	Paper size/Scale A1 1:50
--------------------------------	-----------------------------

**FOREMAN
roberts**

Building Services Consultants
London, Oxford, Manchester, Isle of Man, Birmingham
www.foremanroberts.com

Kings Court, St. Ann's Square
Manchester, M2 7HA
Tel: +44 (0) 16 1831 6565
Fax: +44 (0) 16 1831 6575