

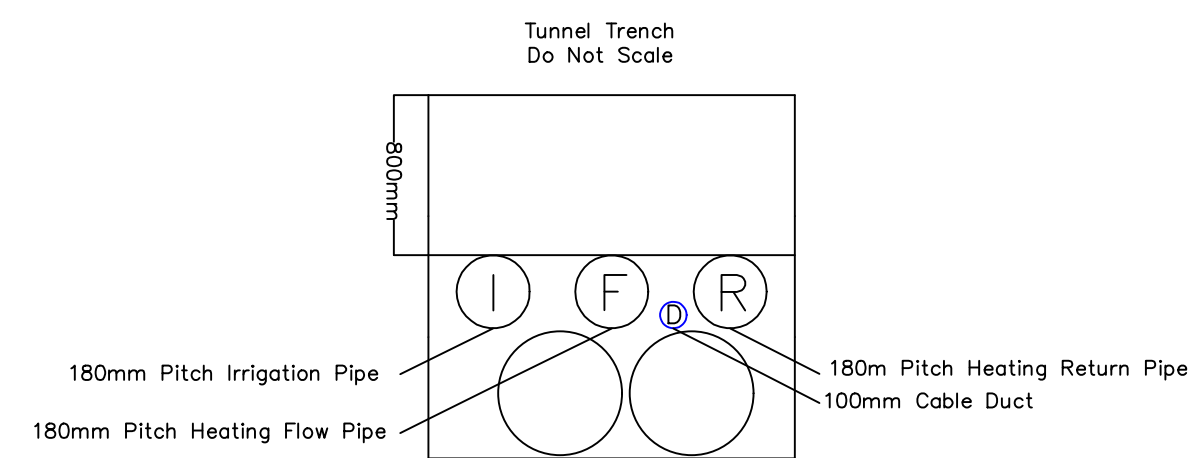
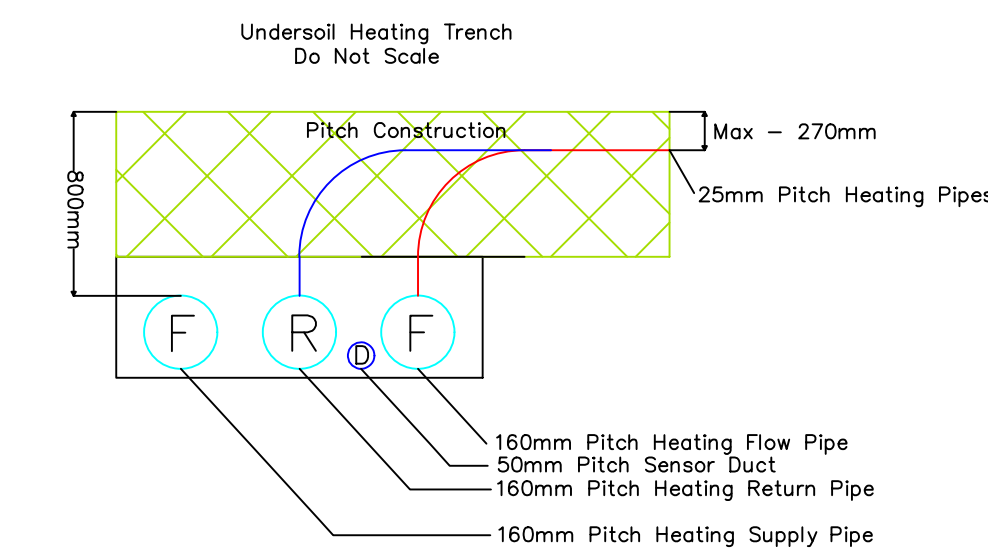


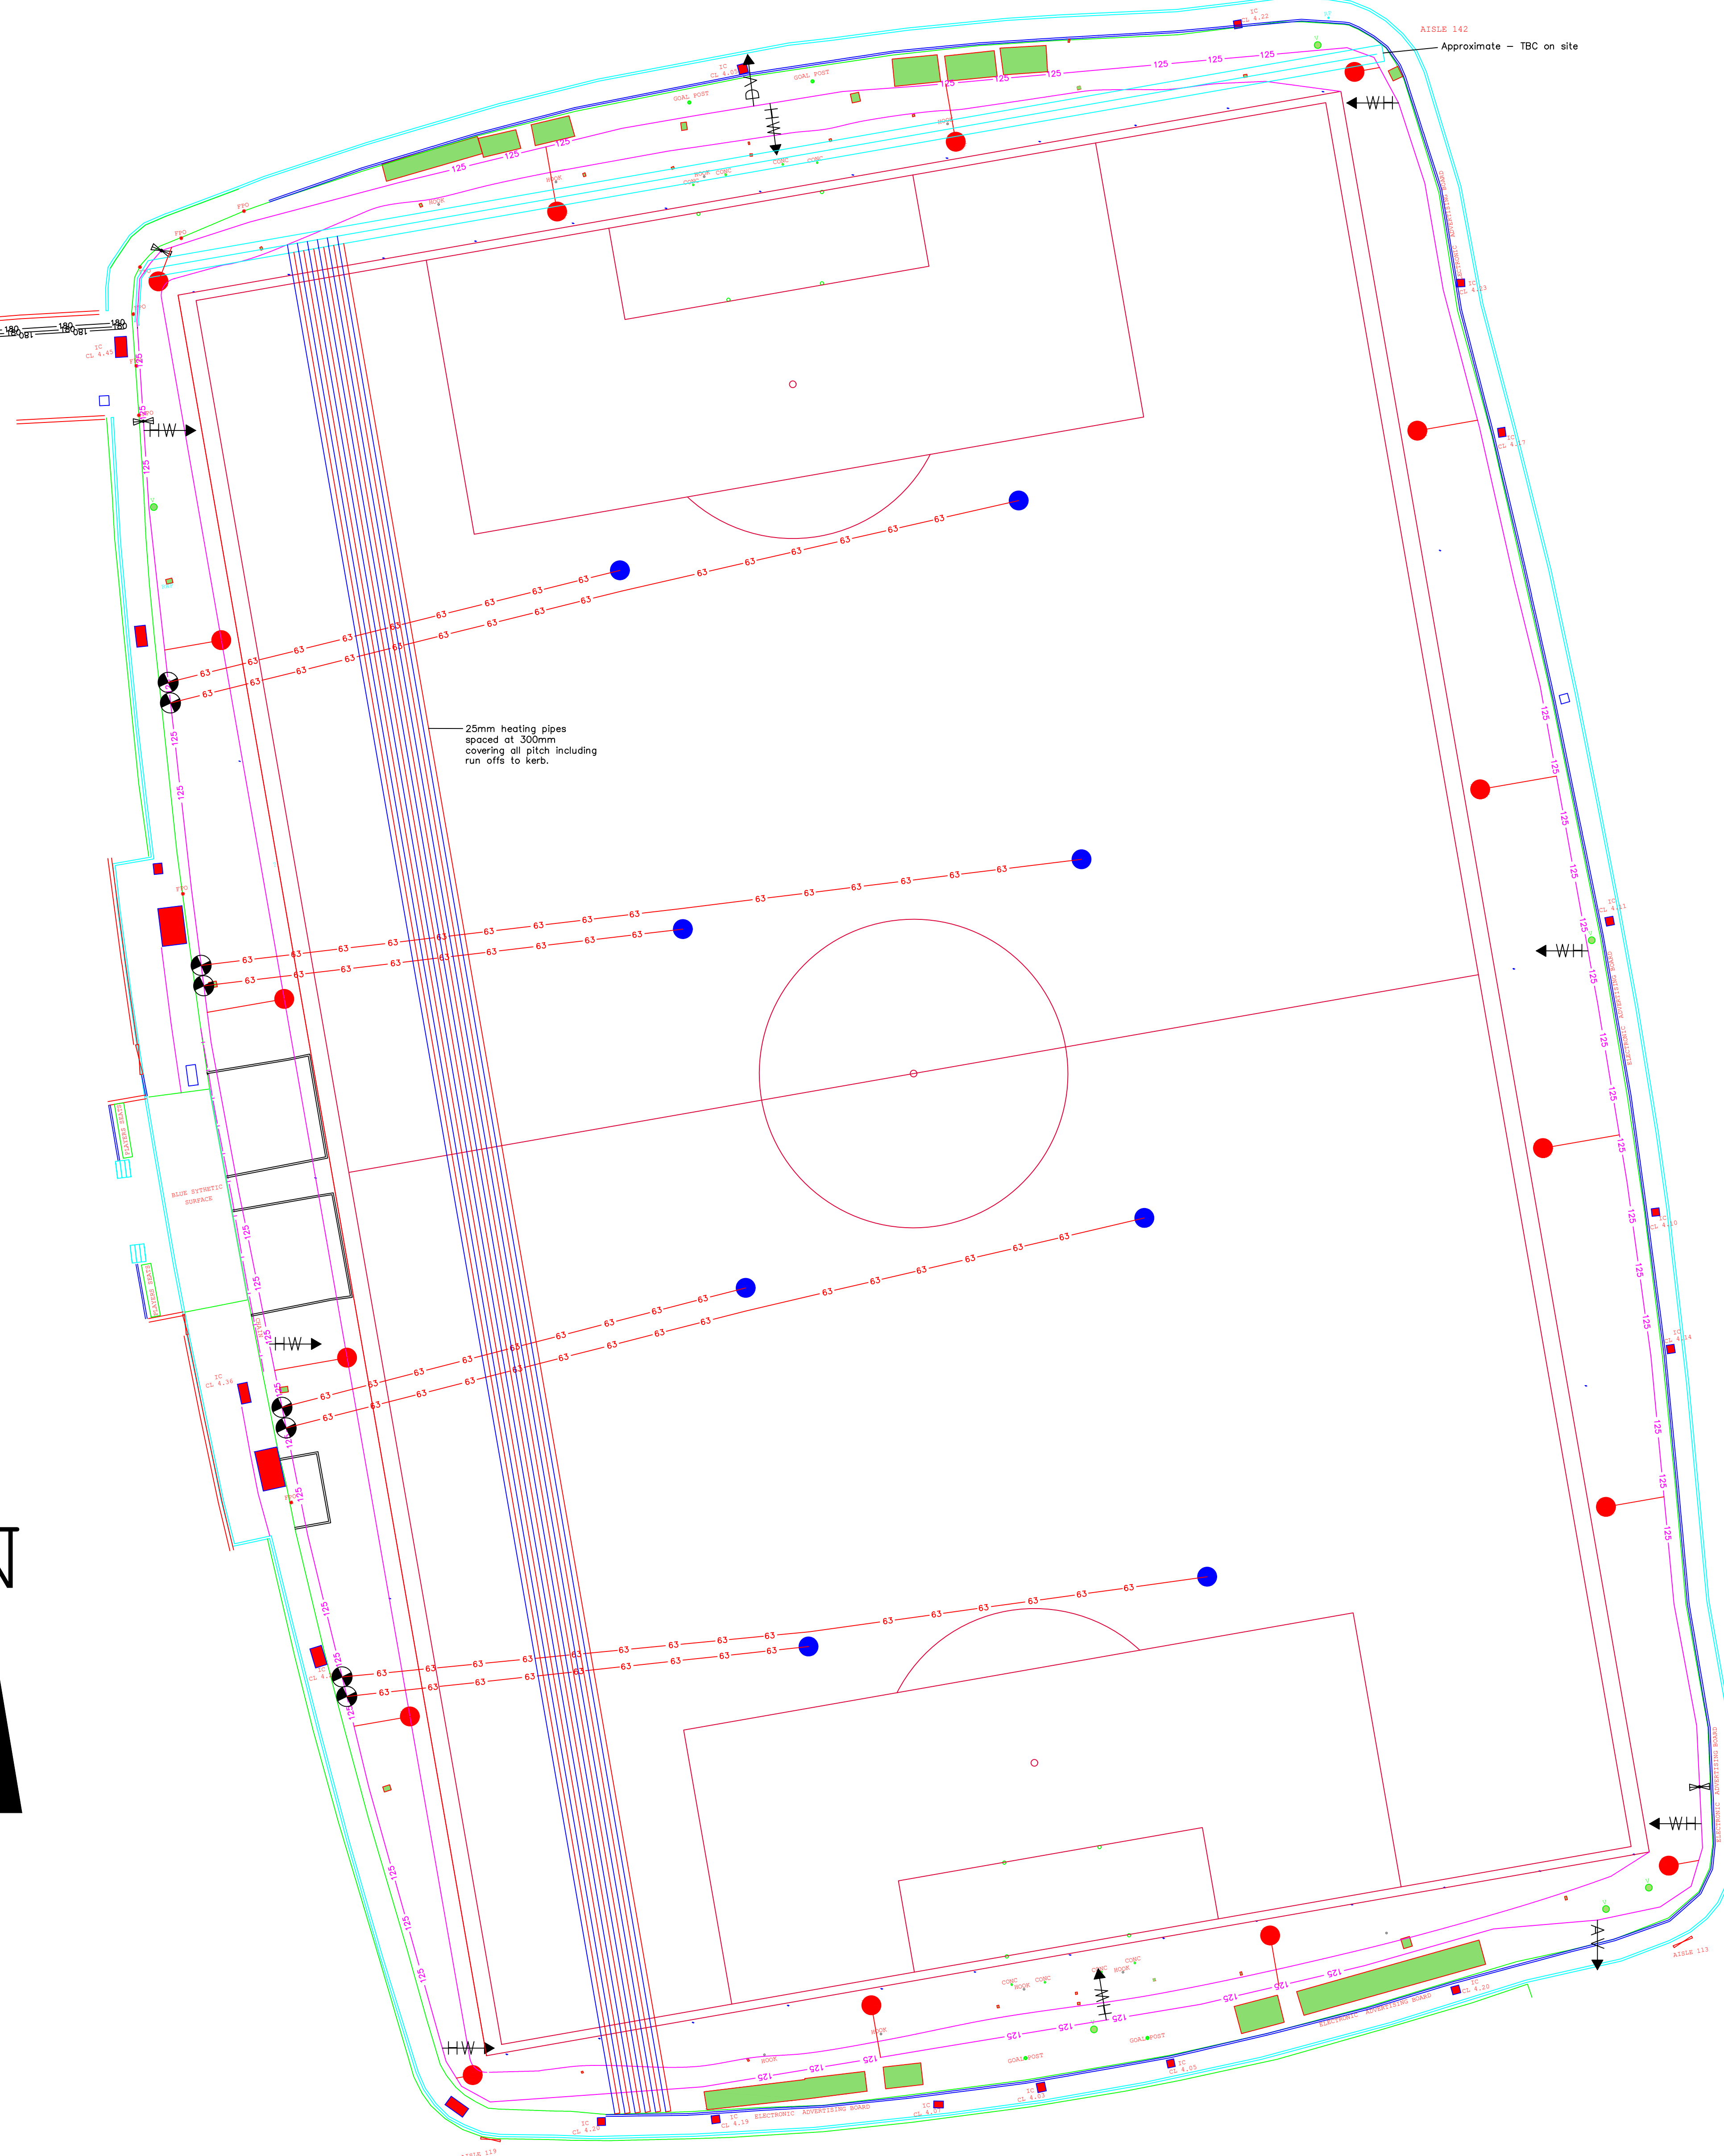

To Plant Room

N

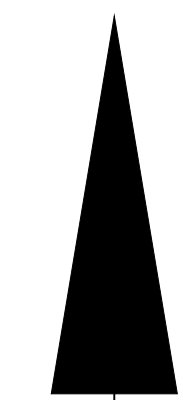


Legend & General Notes

- Solenoid Valve Set
- VIH Sprinkler
- Block Sprinkler
- Isolation Valve
- 50mm MDPE Pipe
- 63mm MDPE Pipe
- 90mm HPPE Pipe
- 110mm HPPE Pipe
- 125mm HPPE Pipe
- 180mm HPPE Pipe
- AV Air Valve
- DV Drain Valve
- HW Hand Watering Point
- T Water Storage Tank
- PH Pump House
- 160mm Heating Pipe
- 25mm Flow
- 25mm Return

Equipment not shown to scale i.e. valves and sprinklers. See data sheets for sizing.

This drawing and its design information is the property of Irrigation Control Ltd and should not be reproduced, copied or used in any way without prior written permission from Irrigation Control Ltd.

No.	REVISION	Date
1	28.05	

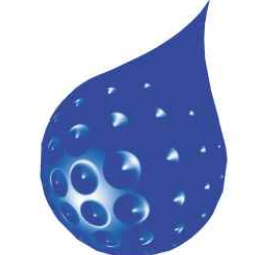
IRRIGATION control

Project Name and Address

Manchester City F.C
Etihad Stadium
Ashton New Road
Manchester

Project	Sheet
SERV_COMB	1

Date: 29.04.21

Scale: 1:200 @ A0