
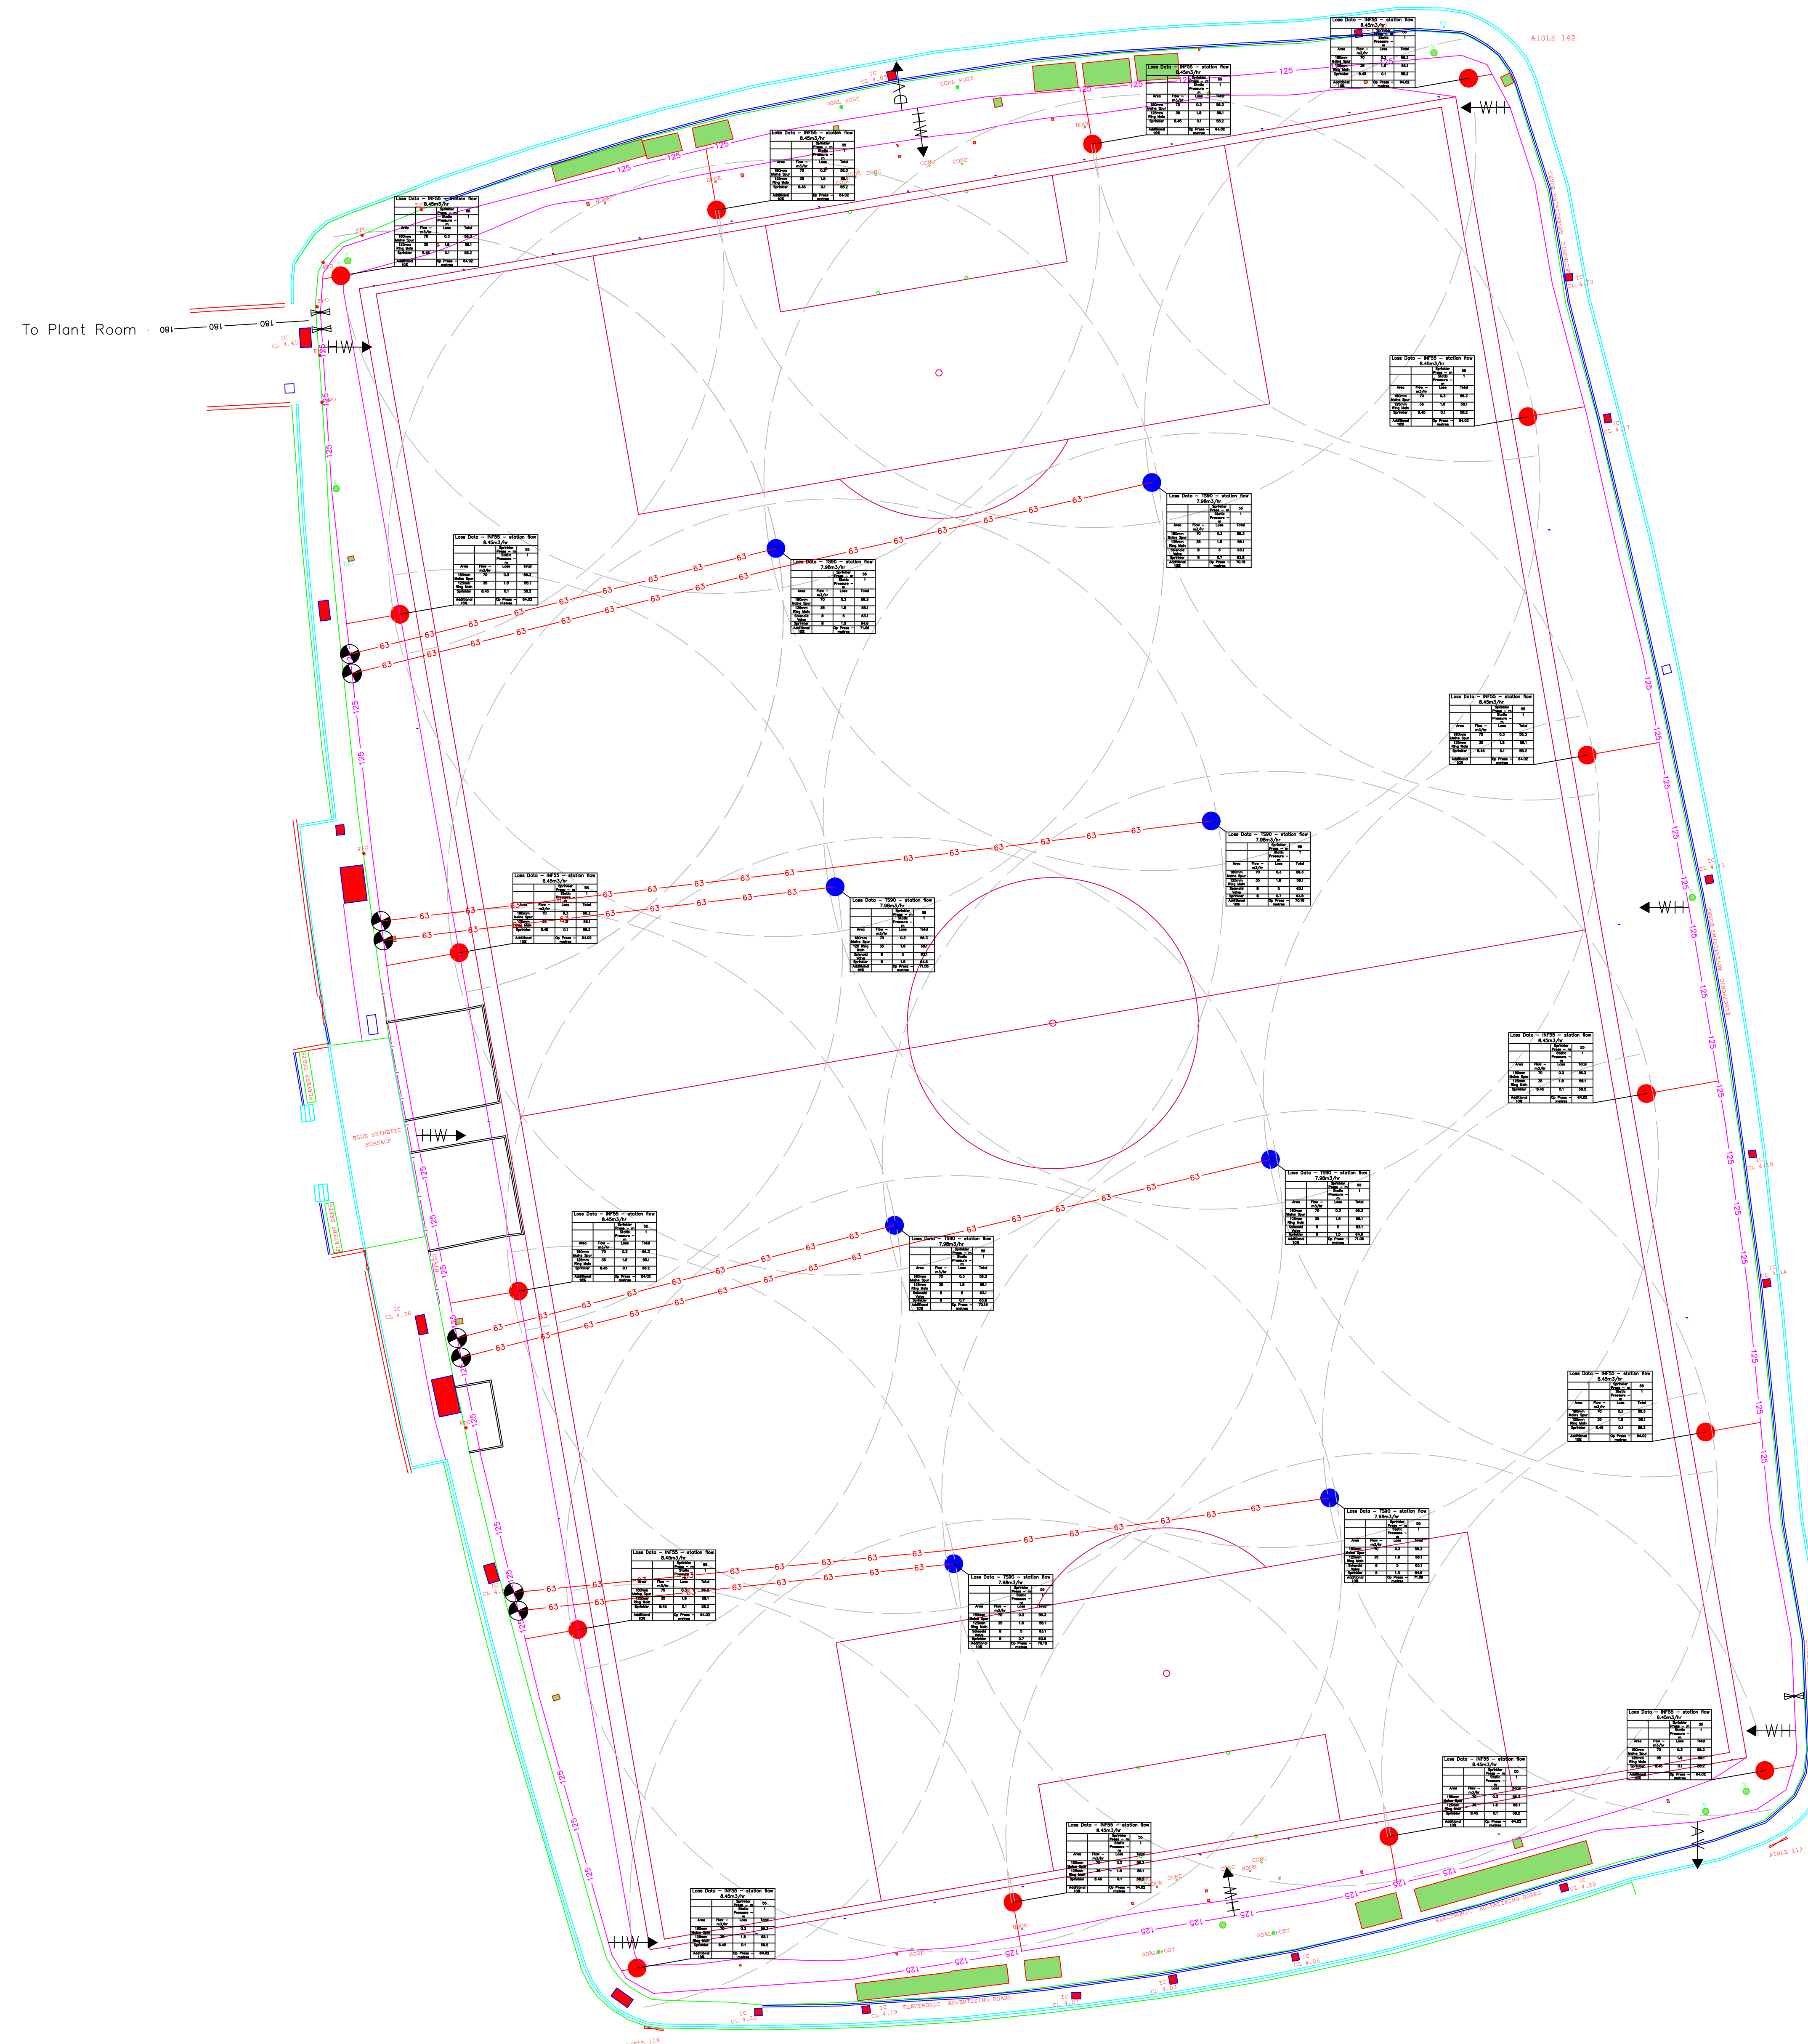


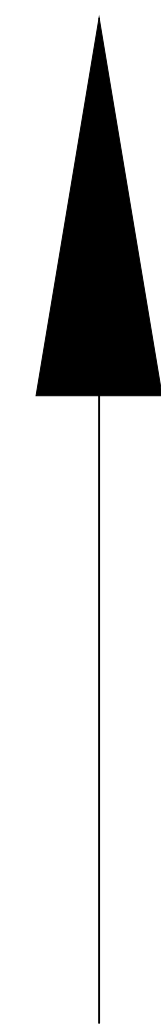

Legend & General Notes

-  Solenoid Valve Set
-  V.H. Sprinkler
-  Block Sprinkler
-  Isolation Valve
-  50mm MDPE Pipe
-  63mm MDPE Pipe
-  90mm HPPE Pipe
-  110mm HPPE Pipe
-  125mm HPPE Pipe
-  180mm HPPE Pipe
-  AV Air Valve
-  DV Drain Valve
-  HW Hand Watering Point
-  T Water Storage Tank
-  PH Pump House

This drawing and its design information is the property of Irrigation Control Ltd and should not be reproduced, copied or used in any way without prior written permission from Irrigation Control Ltd.

1	REVISION	20.05.21
No.	Revision/Issue	Date



Project Name and Address
Manchester City F.C
Etihad Stadium
Ashton New Road
Manchester

Project	ETSTD_IRRI	Sheet
Date	17.03.2020	1
Scale	1:200 @ A0	